



elevate your workplace™



Project ID / Who & Where	Date:	Quotation
SBCERA SUITE 106 REMODEL -DANIELA PAZ	12/3/2025	230336

BILL TO:	SHIP TO:
1850	
SBCERA SN BRDO BOARD OF RETIREMENT 348 HOSPITALITY LANE 3RD FLOOR SAN BERNARDINO CA 92408	SAN BERNARDINO (HOSPITALITY LANE) SBCERA 348 WEST HOSPITALITY LANE SAN BERNARDINO CA 92408
DANIELA PAZ Phone: (909)885-7980 Fax:	DANIELA PAZ Phone: (909)885-7980 Fax:

Product Counts:	Systems	14	Desk Units	6	Tables	2	Files	0	Chairs	11	Storage	0	Ancillary	0
-----------------	---------	----	------------	---	--------	---	-------	---	--------	----	---------	---	-----------	---

GRAND TOTAL	\$110,040.53
--------------------	---------------------

Product Summary / Scope of Work

PROJECT # TBD

COUNTY OF SAN BERNARDINO CONTRACT# 22-1283

PREVAILING WAGE

FOR: SBCERA SUITE 106 REMODEL -DANIELA PAZ

ORDER FOR SYSTEMS FURNITURE, DESKING AND SEATING

PRODUCT TYPE: HERMAN MILLER ETHOSPACE WORKSTATIONS, CANVAS PRIVATE OFFICES, KIMBALL BREAKROOM SEATING

WORKSTATION QTY # 14
 DESKING UNITS QTY # 1
 PRIVATE OFFICE QTY # 5

*****PROJECT START DATE: TBD

*****CUSTOMER MOVE-IN DATE: TBD

SCOPE OF WORK:

- 1) DESIGN SYSTEMS FURNITURE WHICH INCLUDES FIELD RESEARCH, PROGRAMMING WORKSTATIONS, MAKING COLOR SELECTIONS, PRODUCING ALL DRAWINGS, PRODUCT SPECIFICATIONS FOR REVIEW AND APPROVAL
- 2) COORDINATE AND PROJECT MANAGE ASSEMBLY OF SYSTEMS FURNITURE AND SUPPLY ELECTRICAL AND DATA INFORMATION WHERE APPLICABLE
- 3) G/M SERVICES QUOTED AS (04) TRIP DURING NORMAL BUSINESS HOURS

Account Executive: Noni Tate (ntate@gmbi.net)

Project PAS: Frances Arce

AMA: Sophia Sowell (ssowell@gmbi.net)

Page: 1

800-686-6583 800-686-6583 Fax: 951-684-0837

G/M Business Interiors

1099 W. La Cadena Drive, Riverside CA, 92501

<http://www.gmbi.net>

- 4) G/M TO MOVE 2 INCHES TO THE LEFT TO ACCOMMODATE WORKSTATION EXPANSION:
 (08) EA HERMAN MILLER ETHOSPACE WORKSTATIONS WITH FREESTANDING STORAGE
 5) G/M TO REMOVE/STORE ON 2ND FLOOR AND THEN REUSE ON 1ST FLOOR TO COMPLETE INSTALL FOR NEW LAYOUT:
 (15) EA HERMAN MILLER ETHOSPACE WORKSTATIONS FRAMES WITH FREESTANDING STORAGE
 6) COORDINATE ALL SERVICES WITH : DANIELA PAZ

****NOTE: QUOTE WILL NEED TO BE ADJUSTED IF SERVICES TO TAKE PLACE AFTER BUSINESS HOURS, OR DURING THE WEEKEND**

****G/M WILL HOLD PRODUCT FOR UP TO (2) WEEKS AT OUR WAREHOUSE FREE OF CHARGE. ANY PRODUCT REMAINING IN OUR WAREHOUSE AFTER THIS PERIOD WILL INCUR STORAGE FEES**

*******PROJECT MANAGER NOTES:**

1)

*******SET UP MANAGER NOTES:**

1)

*******ORDER ENTRY NOTES:**

1)

LEAD TIME:8-10 WEEKS

G/M				Quotation # 230336			
BOM							
A		Who/What/Where		List	List Ext	Sell	Sell Ext
LOT	1	1ST FLR BREAKROOM		21,980.00	21,980.00	12,924.22	12,924.22
Description:				Non-Tax Srvcs.	Taxable Srvcs.	Freight	Design Fee
(03) EA NATIONAL FRINGE 2 SEATER BOOTH (01) EA NATIONAL FRINGE 90 DEGREE SEAT (03) EA KIMBALL JEWEL ARMLESS STACKER CHAIR (02) EA KIMBALL WAVEWORKS TABLE 30DX30WX28H				.00	.00	.00	.00
BOM: See Attached Bill of Materials Piece Count: 13							
BOM							
B		Who/What/Where		List	List Ext	Sell	Sell Ext
LOT	1	1ST FLR PRIVATE OFFICES		117,428.00	117,428.00	36,080.40	36,080.40
Description:				Non-Tax Srvcs.	Taxable Srvcs.	Freight	Design Fee
(05) EA HERMAN MILLER CANVAS PRIVATE OFFICE WITH FREESTANDING STORAGE				.00	.00	.00	.00
BOM: See Attached Bill of Materials Piece Count: 109							

Account Executive: Noni Tate (ntate@gmbi.net)

AMA: Sophia Sowell (ssowell@gmbi.net)

Project PAS: Frances Arce

Page: 2

800-686-6583 800-686-6583 Fax: 951-684-0837

G/M Business Interiors

1099 W. La Cadena Drive, Riverside CA, 92501

<http://www.gmbi.net>

BOM C		Who/What/Where		List	List Ext	Sell	Sell Ext
LOT	1	1ST FLR WORKSTATIONS		51,109.00	51,109.00	14,087.19	14,087.19
Description:				Non-Tax Svcs.	Taxable Svcs.	Freight	Design Fee
(14) EA HERMAN MILLER ETHOSPACE WORKSTATIONS WITH FREESTANDING STORAGE				.00	.00	.00	.00
BOM: See Attached Bill of Materials							
Piece Count: 118							

BOM D		Who/What/Where		List	List Ext	Sell	Sell Ext
LOT	1	2ND FLR RECONFIG		13,992.00	13,992.00	4,178.68	4,178.68
Description:				Non-Tax Svcs.	Taxable Svcs.	Freight	Design Fee
(01) EA HERMAN MILLER ETHOSPACE WORKSTATIONS WITH FREESTANDING STORAGE				.00	.00	.00	.00
BOM: See Attached Bill of Materials							
Piece Count: 18							

BOM E		Who/What/Where		List	List Ext	Sell	Sell Ext
LOT	1	3RD FLR ADD ON		11,290.00	11,290.00	4,424.97	4,424.97
Description:				Non-Tax Svcs.	Taxable Svcs.	Freight	Design Fee
(01) EA HERMAN MILLER MOTIA HEIGHT ADJUSTABLE DESK (01) EA HERMAN MILLER MERIDIAN TABLE 40DX84WX38H (04) EA HERMAN MILLER HAY ABOUT A STOOL HIGH BAR HEIGHT STOOLS				.00	.00	.00	.00
BOM: See Attached Bill of Materials							
Piece Count: 15							

Account Executive: Noni Tate (ntate@gmbi.net)

Project PAS: Frances Arce

AMA: Sophia Sowell (ssowell@gmbi.net)

Page: 3

800-686-6583 800-686-6583 Fax: 951-684-0837

G/M Business Interiors

1099 W. La Cadena Drive, Riverside CA, 92501

<http://www.gmbi.net>

BOM		Who/What/Where				List	List Ext	Sell	Sell Ext	
F										
LOT	0	Z G/M Services				.00	.00	.00	.00	
Description:						Non-Tax Srvcs.	Taxable Srvcs.	Freight	Design Fee	
G/M Furniture Planning Services, if applicable, include field measurements, drawing AutoCAD building shells, developing typical workstations and private office standards, space planning typicals into the floorplan, developing furniture color schemes, order specifications and receiving client approvals for all drawings and color schemes for order entry. G/M Project Management Services include drawings and field measure checks, order scheduling & routing, electrical consulting with contractors,field checks,monitoring construction progress along with delivery, assembly, punchlist coordination through final completion. G/M Project Services include receiving and inspecting of each product, shipping damage adjudication with vendors, transporting product if applicable, staging of products, delivery, setting in place of all furniture, level clean and polishing of all items, vacuum floors and recycling of all waste products associated with the furniture project. G/M Punchlist Services include formulation of the project punchlist, ordering and receiving of punchlist products, and delivery and assembly to finalize the punchlist and project. G/M Warranty Services Department is provided to offer clients our no-charge warranty service work for all furniture protected under valid factory warranties. G/M maintains electronic copies of our Client's invoices for warranty enforcement. For service requests, our Warranty Department may be contacted via e-mail at warranty@gmbi.net							13,311.00	13,711.00	.00	3,850.00
BOM: See Attached Bill of Materials										
Piece Count:										

Account Executive: Noni Tate (ntate@gmbi.net)

Project PAS: Frances Arce

AMA: Sophia Sowell (ssowell@gmbi.net)

Page: 4

800-686-6583 800-686-6583 Fax: 951-684-0837

G/M Business Interiors

1099 W. La Cadena Drive, Riverside CA, 92501

<http://www.gmbi.net>

Featured Product of the Month



G/M accepts credit cards at 0% for purchases up to \$10,000
Purchases over \$10,000 requires a surcharge of 2.75%

Product Subtotal:	\$71,695.46
Services (Taxable)	\$13,711.00
Freight (Taxable)	\$0.00
Services (Non-Taxable)	\$13,311.00
Design Services (Non-Taxable)	\$3,850.00
Taxable Subtotal:	\$85,406.46
Non-Taxable Subtotal:	\$17,161.00
Sales Tax (8.750%)	\$7,473.07
Total:	\$110,040.53

Terms:

COSB Net 30 Days 100% \$110,040.53

I have reviewed the quote, the bill of materials, the drawings (if applicable), the color cards (if applicable), and other associated exhibits for my order.

- I approve the colors, fabrics, and finishes as previously selected and correct as shown on the attached exhibit.
- I am satisfied that the product I have selected is the correct size and is suitable and will perform for its intended purpose.
- I am aware this product is manufactured to order and is not returnable to G/M or to the manufacturer.
- I understand that legal title to the product will transfer upon delivery to my commercial or residential location and all associated labor is taxable until title transfers.
- I am aware additional costs charged for inside delivery, staging, setting in place, assembly, leveling, cleaning, polishing, recycling of waste materials are separately stated and are elected as an additional contract option.
- I am aware of the grand total price of this contract as shown on this quote.
- G/M is ordering your furniture from a variety of manufacturers to be aggregated and received into our G/M operated warehouse. Once the final portion of your order has been received, a "ready to deliver" notification will be sent to you. G/M, at this point, will graciously, store your complete order for up to two weeks at no charge. If for some reason you cannot accept a timely delivery within two weeks, a quote for one month's handling and storage shall be calculated and forwarded to you.
- This quote is valid for 30 days.

Approved by:

Signature

Print Name/Title

Date

Account Executive: Noni Tate (ntate@gmbi.net)

AMA: Sophia Sowell (ssowell@gmbi.net)

Project PAS: Frances Arce

Page: 5

800-686-6583 800-686-6583 Fax: 951-684-0837

G/M Business Interiors

1099 W. La Cadena Drive, Riverside CA, 92501


<http://www.gmbi.net>

DATE _____

SBCERA
SUITE 106
348 WEST HOSPITALITY LANE
SAN BERNARDINO, CA 92411
FLOOR 1

www.gmbi.net

WORKSURFACES TO
BE @28.5" HIGH

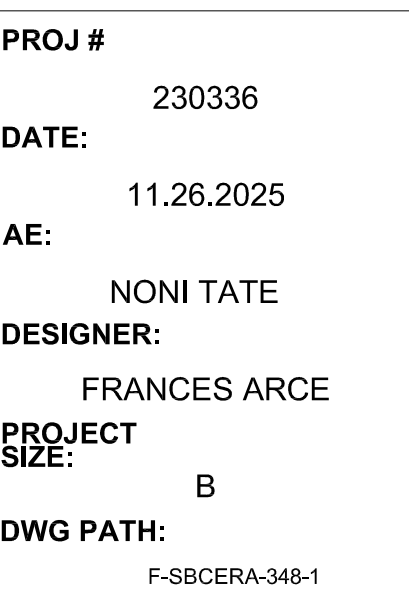

REVISIONS	
001	09.15.2025
002	09.23.2025
003	10.21.2025
004	10.28.2025
005	11.26.2025
006	
007	
008	
009	
010	

SHEET #:

www.gmbi.net

WORKSURFACES TO
BE @28.5" HIGH

Enlarged New Plan | 1st Floor

Scope of Work


APPROVED, INITIAL HERE

NAME (Please Print)

DATE



elevate your workplace®

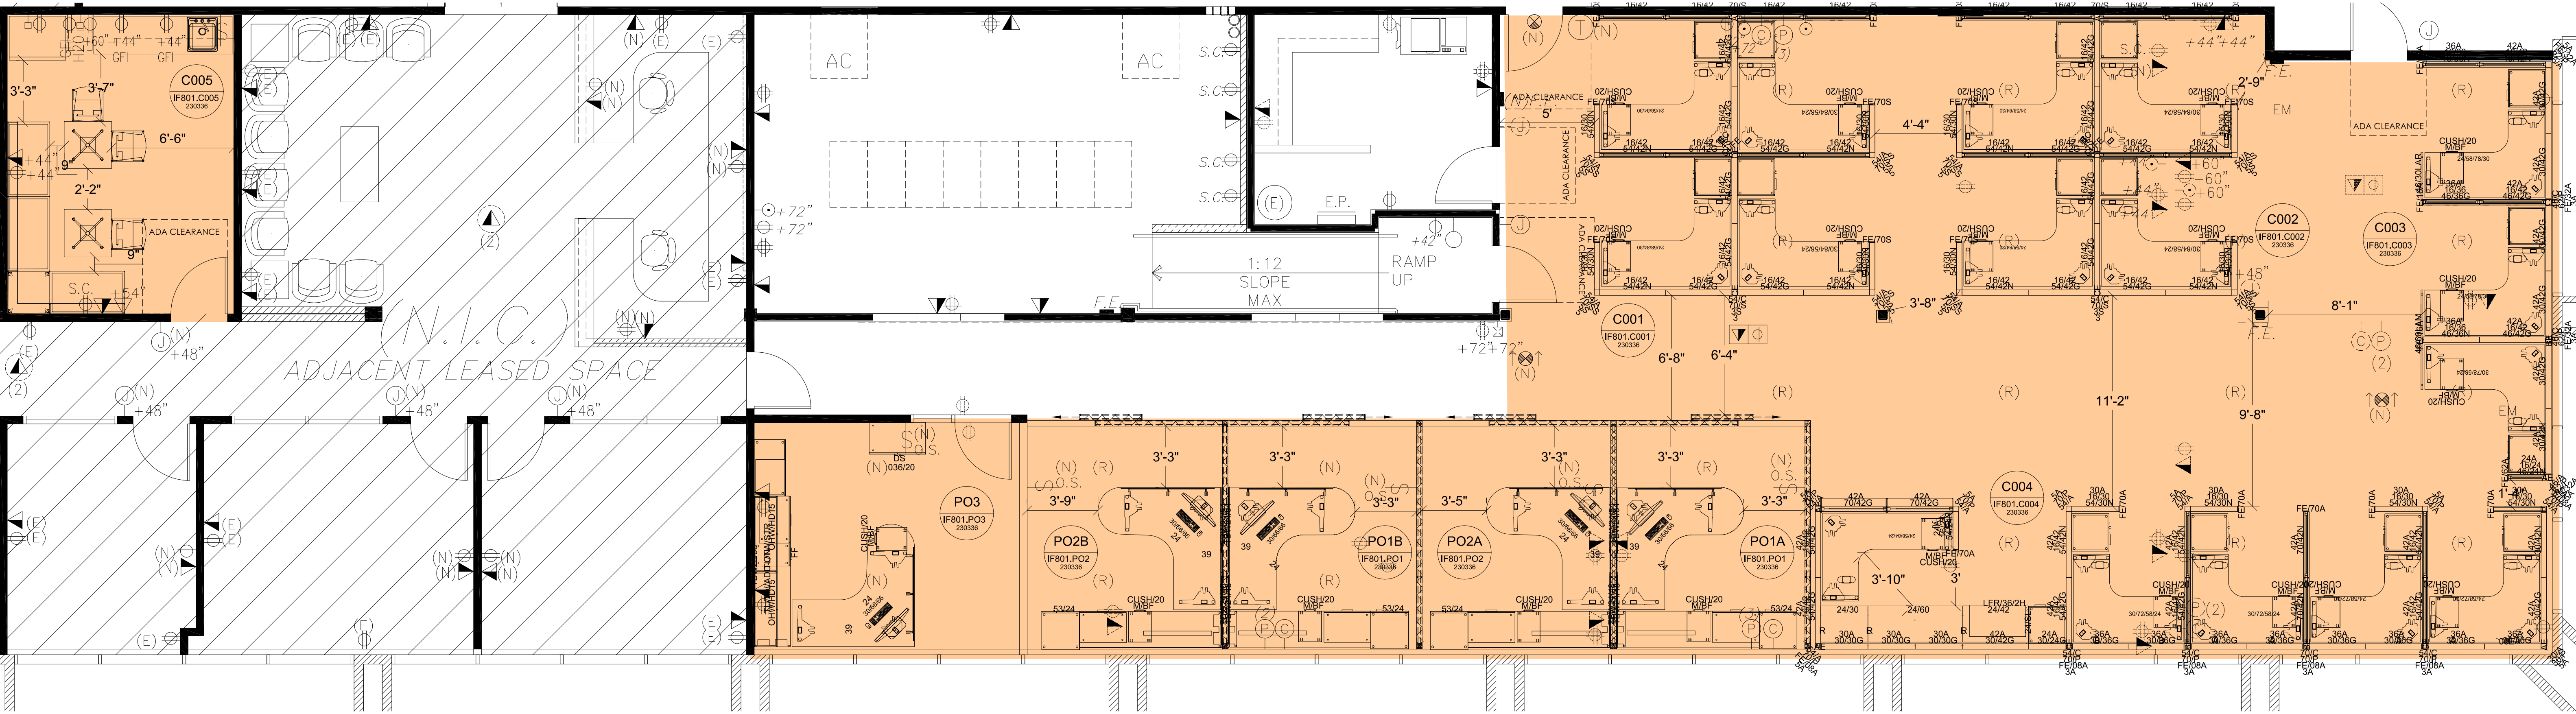

SBCERA
SUITE 106
348 WEST HOSPITALITY LANE
SAN BERNARDINO, CA 92415
FLOOR 1

PROJ # 230336
DATE: 11.26.2025
AE: NONI TATE
DESIGNER: FRANCES ARCE
PROJECT SIZE: B
DWG PATH: F-SBCERA-348-1

REVISIONS	
001	09.15.2025
002	09.23.2025
003	10.21.2025
004	10.28.2025
005	11.26.2025
006	
007	
008	
009	
010	

DRAWING TITLE:

ENLARGED OVERALL

SCALE:

NTS

SHEET #:


IF401

WORKSURFACES TO
BE @28.5" HIGH

Enlarged Electrical Plan | 1st Floor



elevate your workplace®

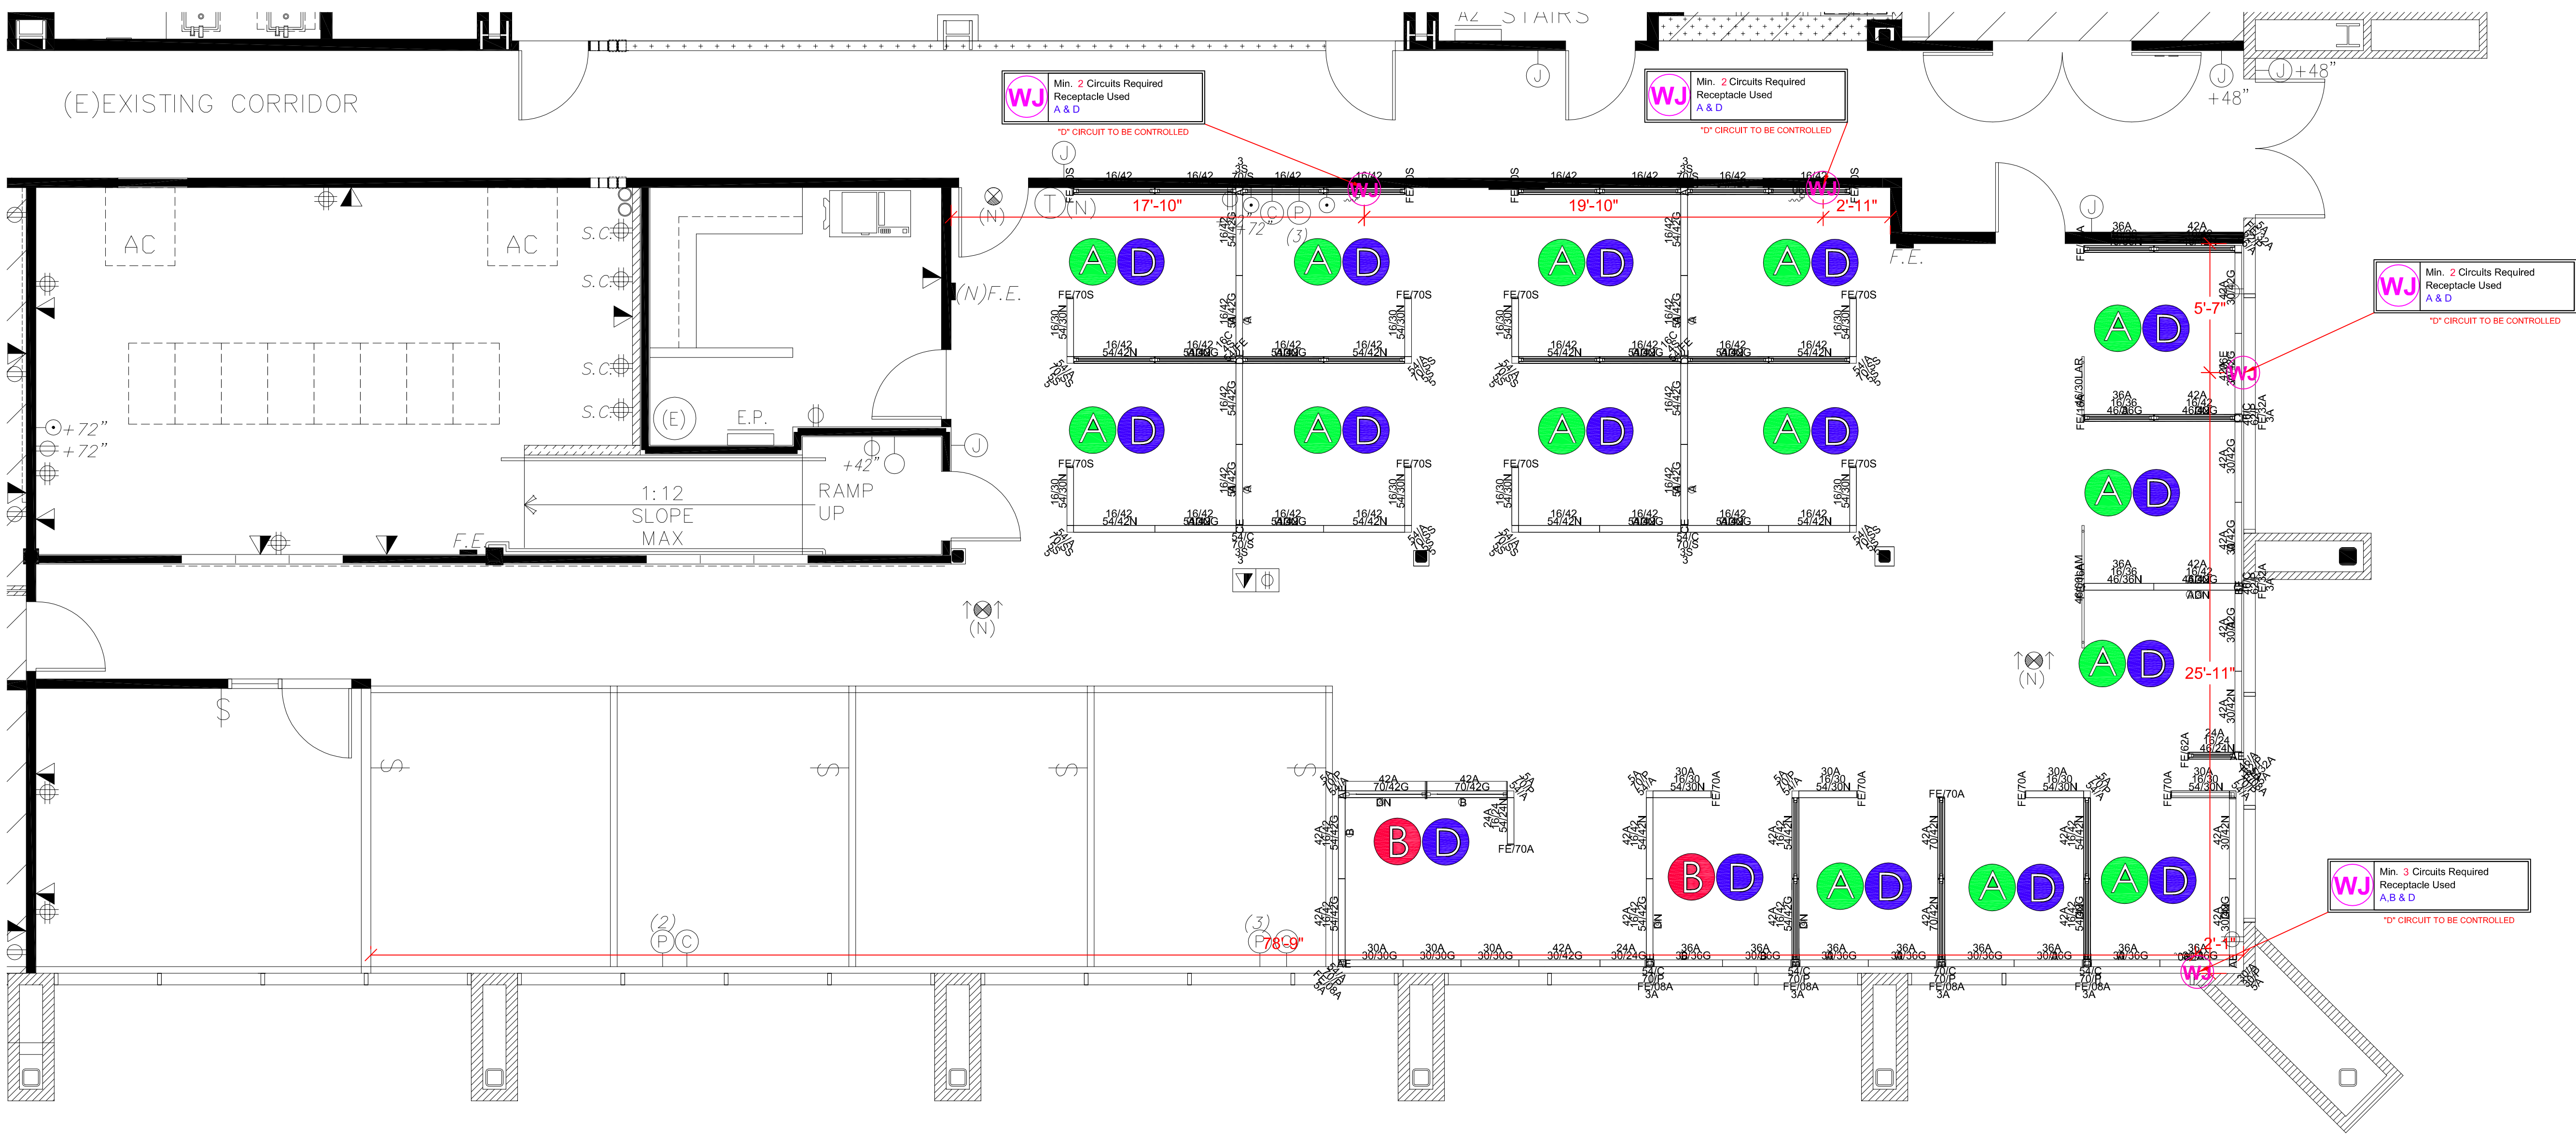

SBCERA
SUITE 106
348 WEST HOSPITALITY LANE
SAN BERNARDINO, CA 92415
FLOOR 1

PROJ # 230336
DATE: 11.26.2025
AE: NONI TATE
DESIGNER: FRANCES ARCE
PROJECT SIZE: B
DWG PATH: F-SBCERA-348-1

REVISIONS	
001	09.15.2025
002	09.23.2025
003	10.21.2025
004	10.28.2025
005	11.26.2025
006	
007	
008	
009	
010	


DRAWING TITLE:
ELECTRICAL PLAN

SCALE:
1/4"=1'-0"

SHEET #:
IF401E

www.gmbi.net

ELECT / MECH SYMBOLS		ELECTRICAL LEGEND - SYSTEMS FURNITURE		ELECTRICAL CONDITIONS - SYSTEMS FURNITURE		DATA/COMM CONDITIONS - SYSTEMS FURNITURE	
	- RECEPTACLE		= Power Pole		Power & Data Pole Entry Available on End of Run or In-Line		Floor Entry Locations for Power & Data (Full Enclosure Suggested for Data Integrity)
	- DATA		= Floor Monument		Wall Entry Locations for Power & Data (Open Panel Suggested for Access)		(Located at the base of frame or panel) Base Data/Comm Port Available on All Systems
	- SWITCH		= Poke Thru		(Can be located above or below the Wksf) Tile Height Data/Comm Port Available on Ethospace & Vivo Systems		(Can be located above or below the Wksf) Cable Mgmt Panel Data/Comm Port Available on Action Office System
	- FIRE EXTINGUISHER		= Wall J-Box				
	- THERMOSTAT						

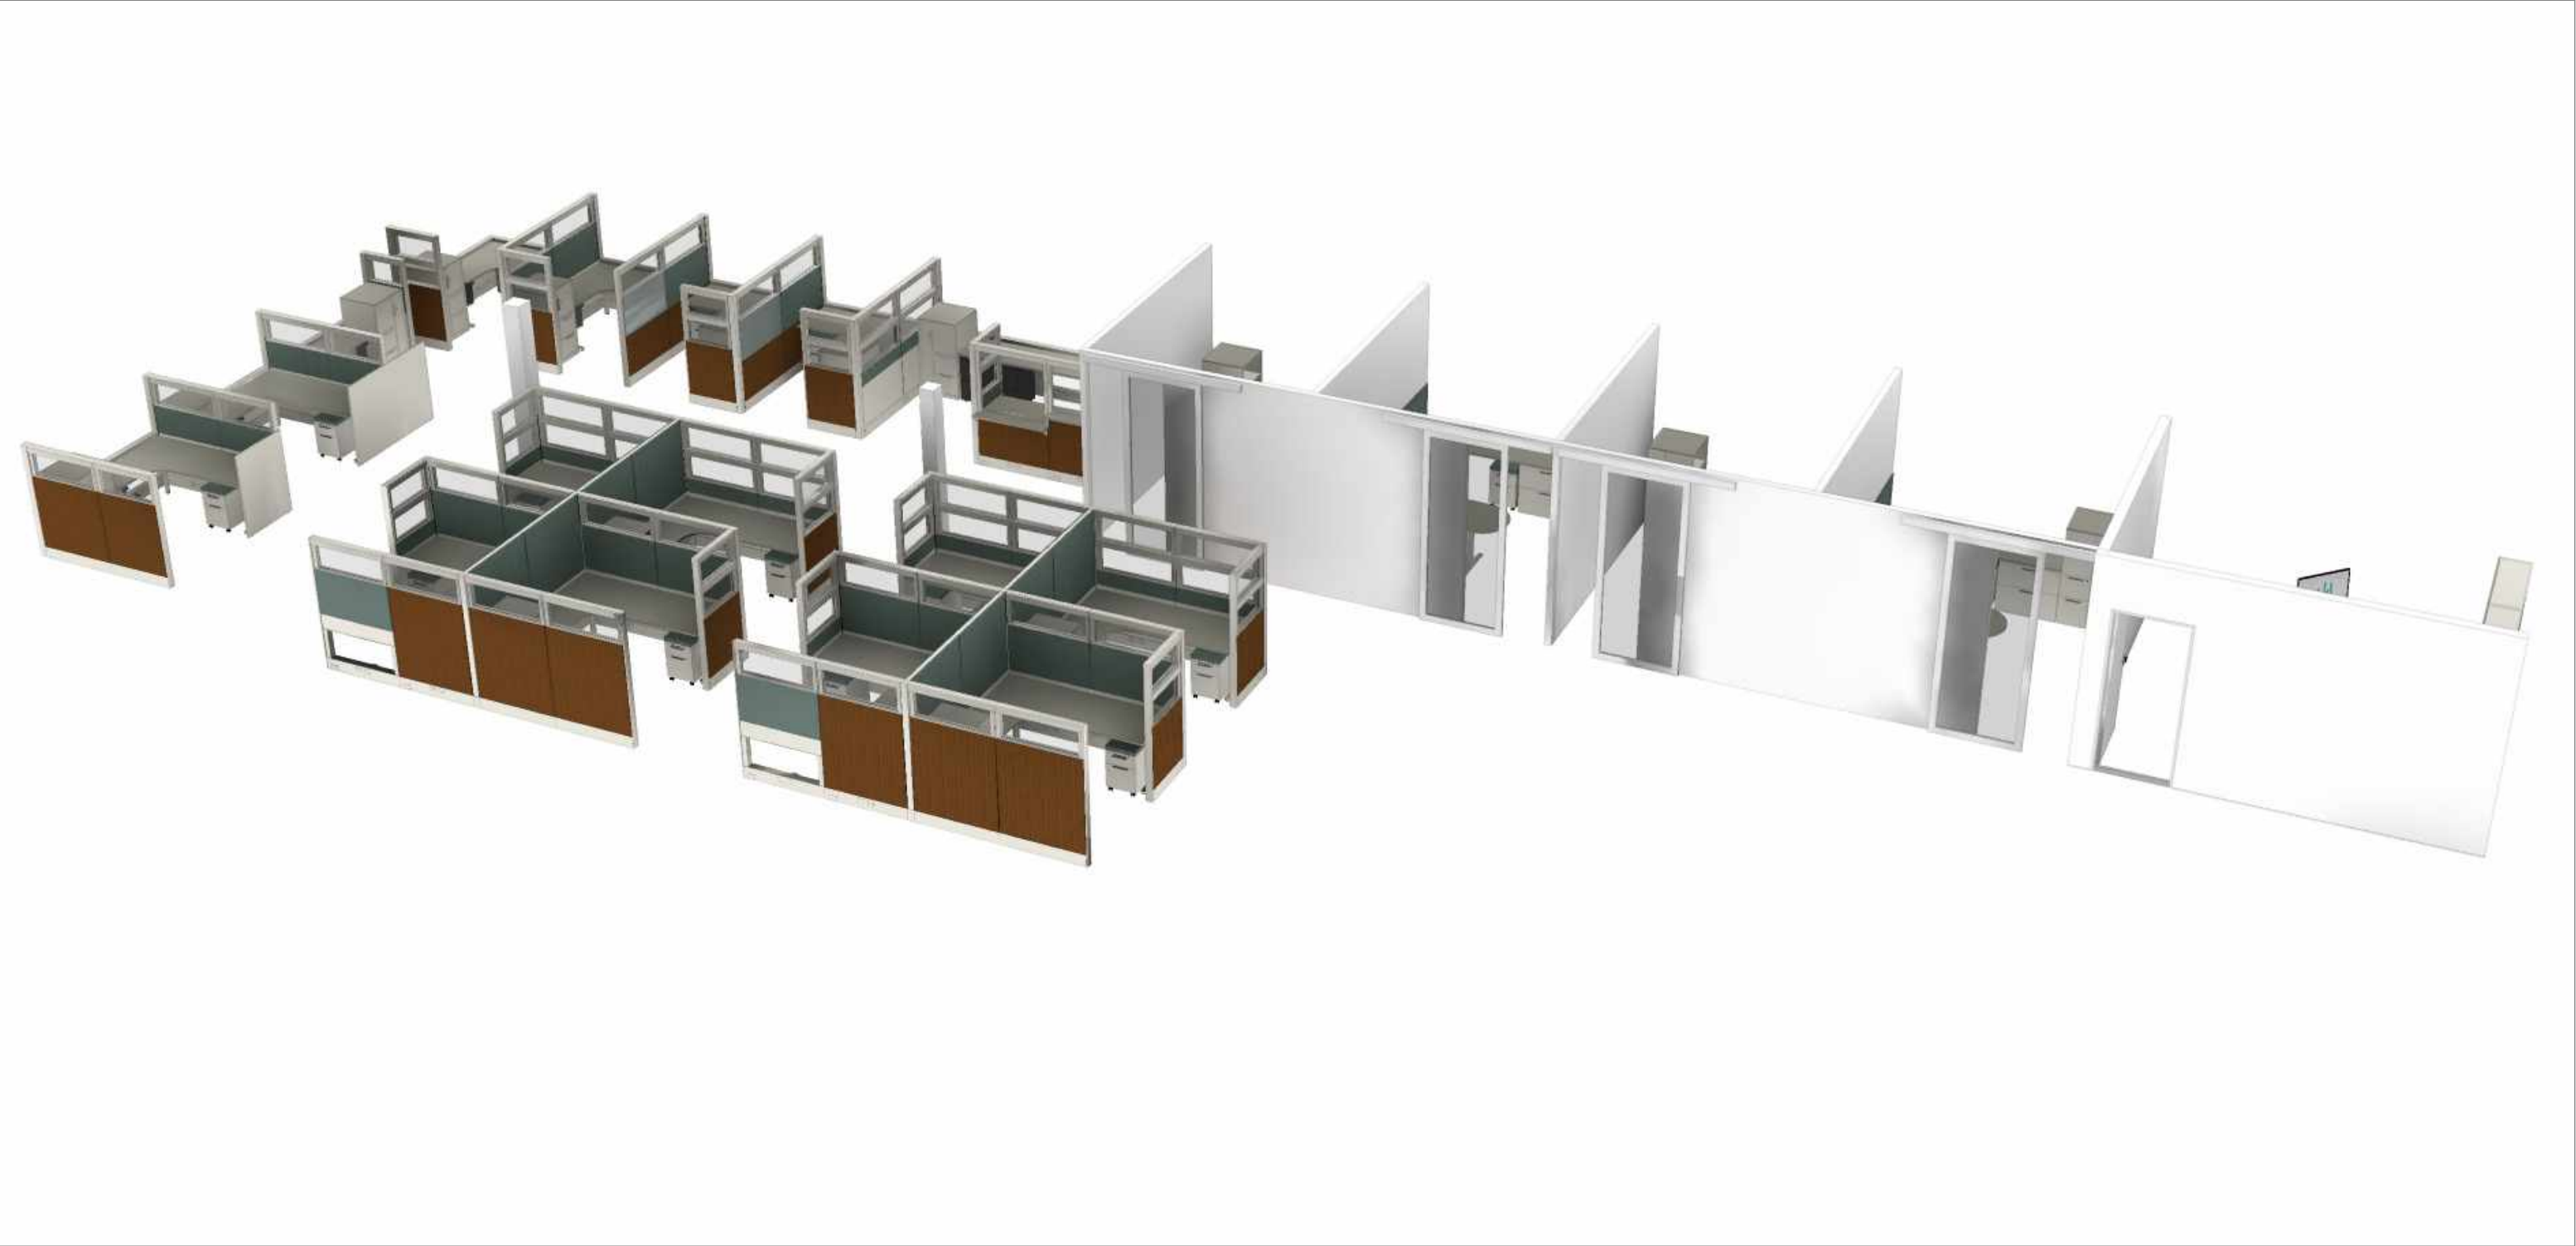

3D View 1

NOTICE TO THE CORPORATION, PERSON &/OR PERSONS REGARDING THIS DOCUMENT:
THE DESIGN, DRAWING, & CONCEPTUAL INFORMATION PRESENTED HERE ARE THE
PROPERTY OF G/M BUSINESS INTERIORS. THIS DOCUMENT CONTAINS CONFIDENTIAL &
PROPRIETARY INFORMATION THAT CANNOT BE REPRODUCED OR DIVULGED, IN WHOLE OR
IN PART, WITHOUT AUTHORIZATION FROM G/M BUSINESS INTERIORS. BY ACCEPTANCE OF
THIS DATA, THE USER AGREES NOT TO TRANSMIT THIS DATA OR PROVIDE ACCESS TO ANY
PART OF IT TO ANOTHER PARTY. THIS DOCUMENT & THE INFORMATION WITHIN IT ARE
NOT TO BE DISTRIBUTED TO ANY OUTSIDE PARTIES.






3D View 2

NOTICE TO THE CORPORATION, PERSON &/OR PERSONS REGARDING THIS DOCUMENT:
THE DESIGN, DRAWING, & CONCEPTUAL INFORMATION PRESENTED HERE ARE THE
PROPERTY OF G/M BUSINESS INTERIORS. THIS DOCUMENT CONTAINS CONFIDENTIAL &
PROPRIETARY INFORMATION THAT CANNOT BE REPRODUCED OR DIVULGED, IN WHOLE OR
IN PART, WITHOUT AUTHORIZATION FROM G/M BUSINESS INTERIORS. BY ACCEPTANCE OF
THIS DATA, THE USER AGREES NOT TO TRANSMIT THIS DATA OR PROVIDE ACCESS TO ANY
PART OF IT TO ANOTHER PARTY. THIS DOCUMENT & THE INFORMATION WITHIN IT ARE
NOT TO BE DISTRIBUTED TO ANY OUTSIDE PARTIES.



Project Notes

New product

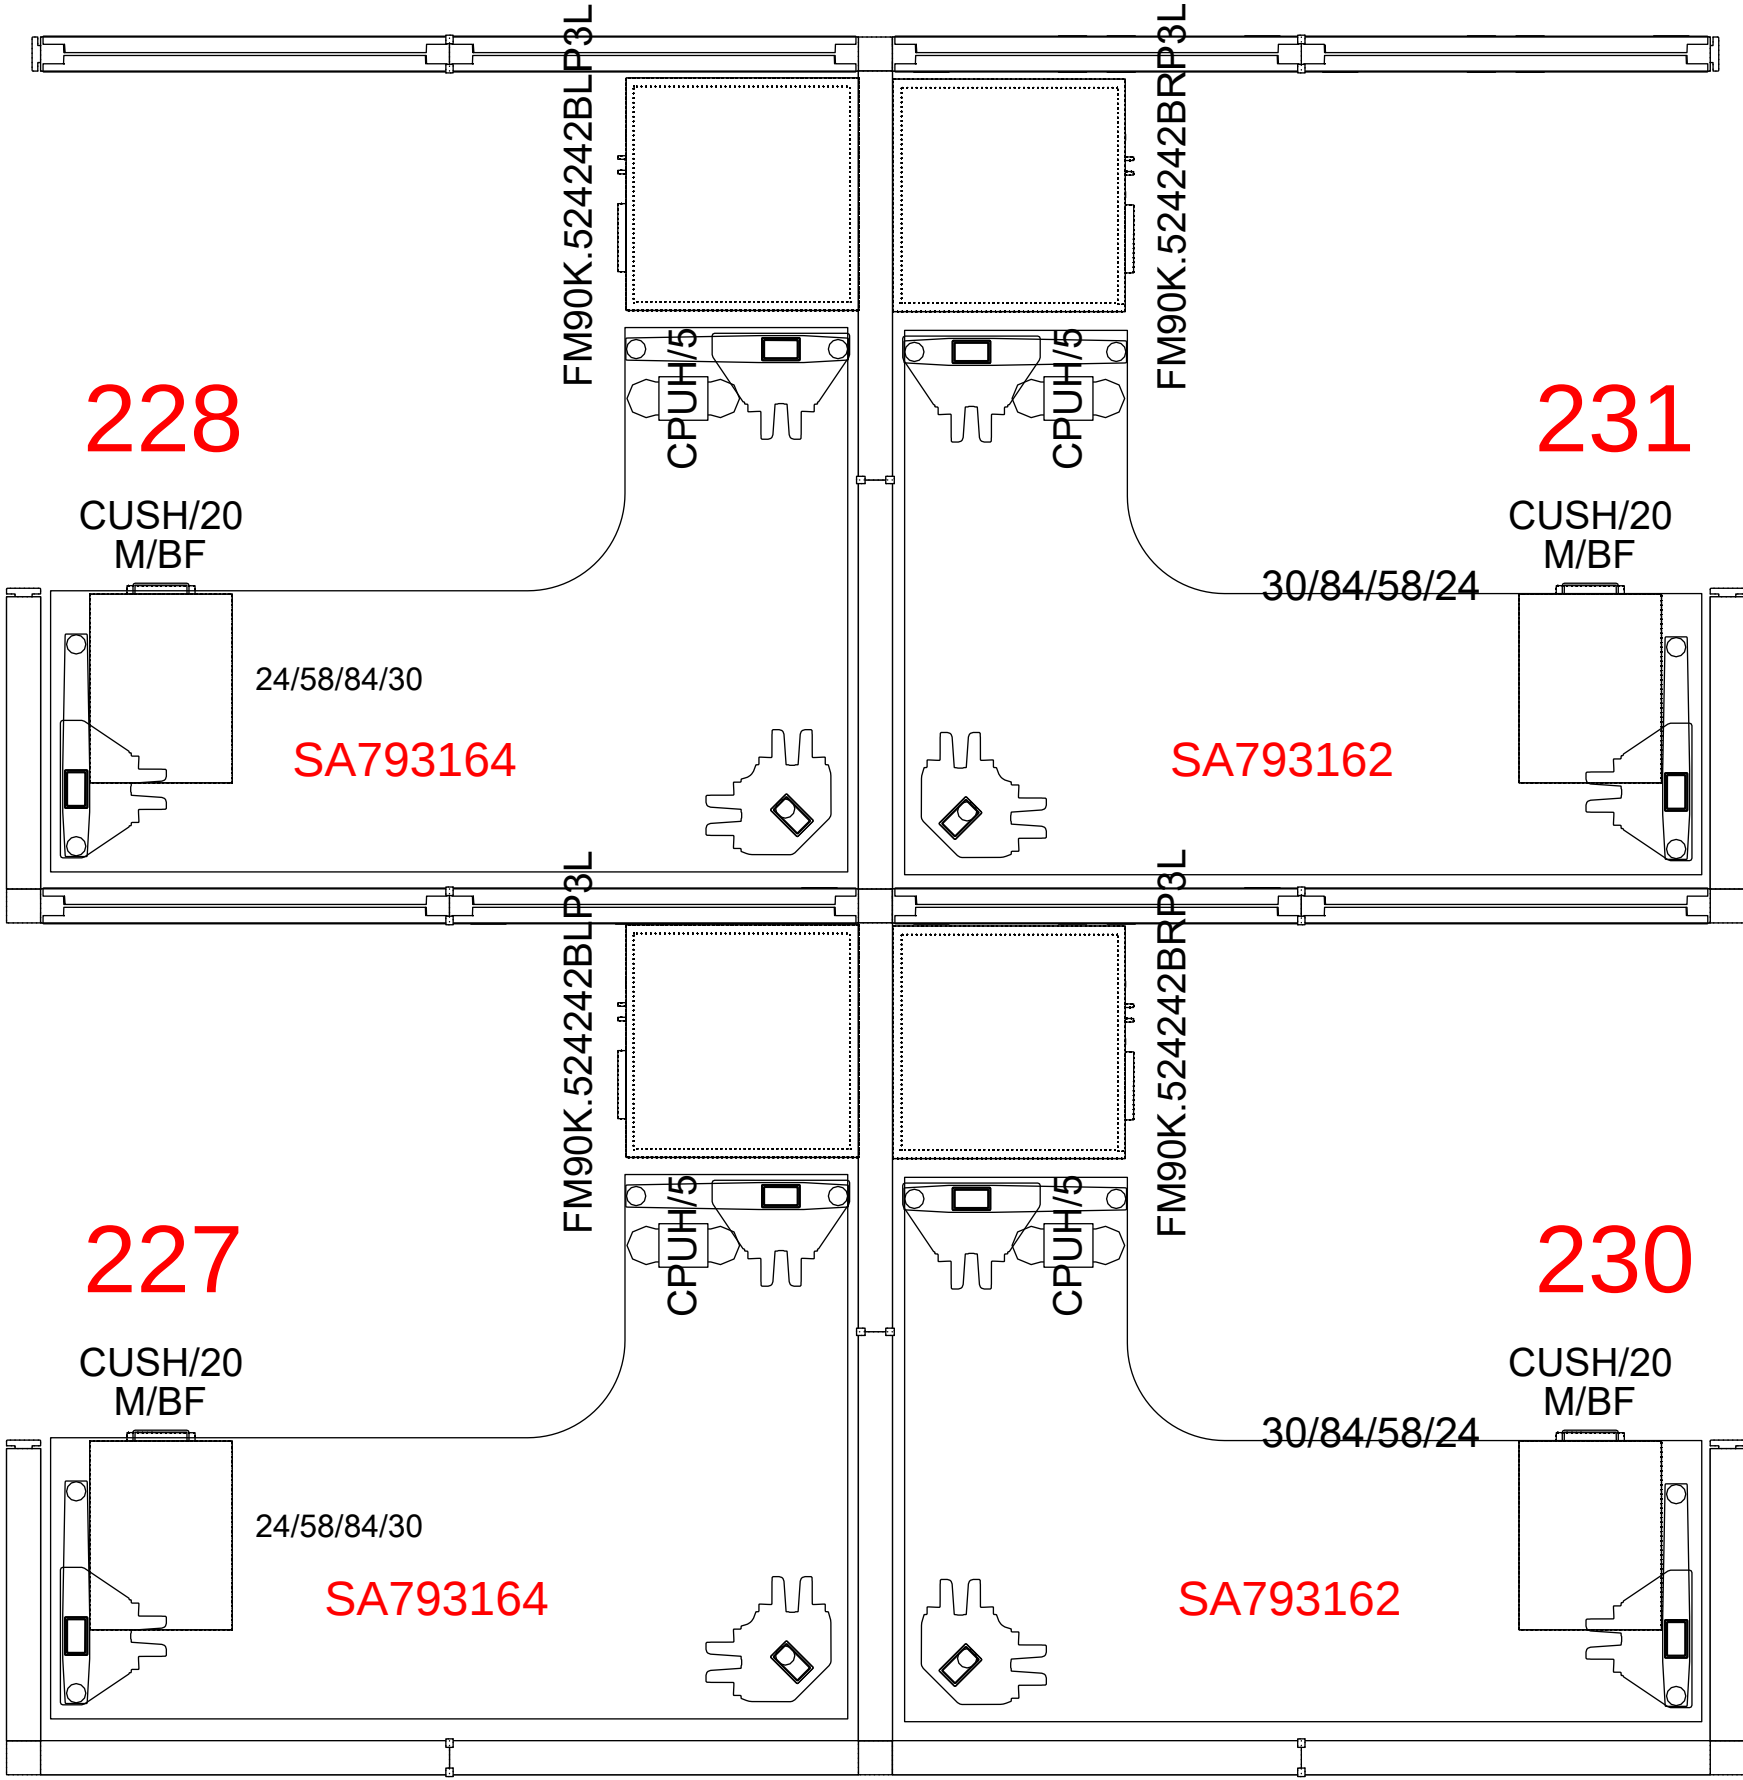


#	Quantity	Description
C001-NEW		
1	12	@Renew Table Base Kit - 3 Legs,electric ext range,24" d (23" actual),C ft
2	4	*Frame,54" h,30" w,(N)npwr, no rcp loc
3	10	*Frame,54" h,42" w,(G)npwr, 4-c.com pt loc
4	6	*Frame,54" h,42" w,(N)npwr, no rcp loc
5	1	*Pwr Entry, External Direct Connect, 4 Circ,6" l
6	2	@Metal Vert Twr,Thin Top,Bar Pull, 2 1/4H Base,Wdrb Lt,F/F Rt,Ptd Mtl Frnt,3/8" Lam Top,Lock 46H 24W 24D
7	2	@Metal Vert Twr,Thin Top,Bar Pull, 2 1/4H Base,F/F Lt/Wdrb Rt,Ptd Mtl Frnt,3/8" Lam Top,Lock 46H 24W 24D
8	4	+Pedestal Add-On Cush Top,2" h,20" d
9	4	+Bar Pull Mobile Pedestal,painted metal front,20" d,BF
		Total C001-NEW




Component Plan

3D View


Interior Typical View

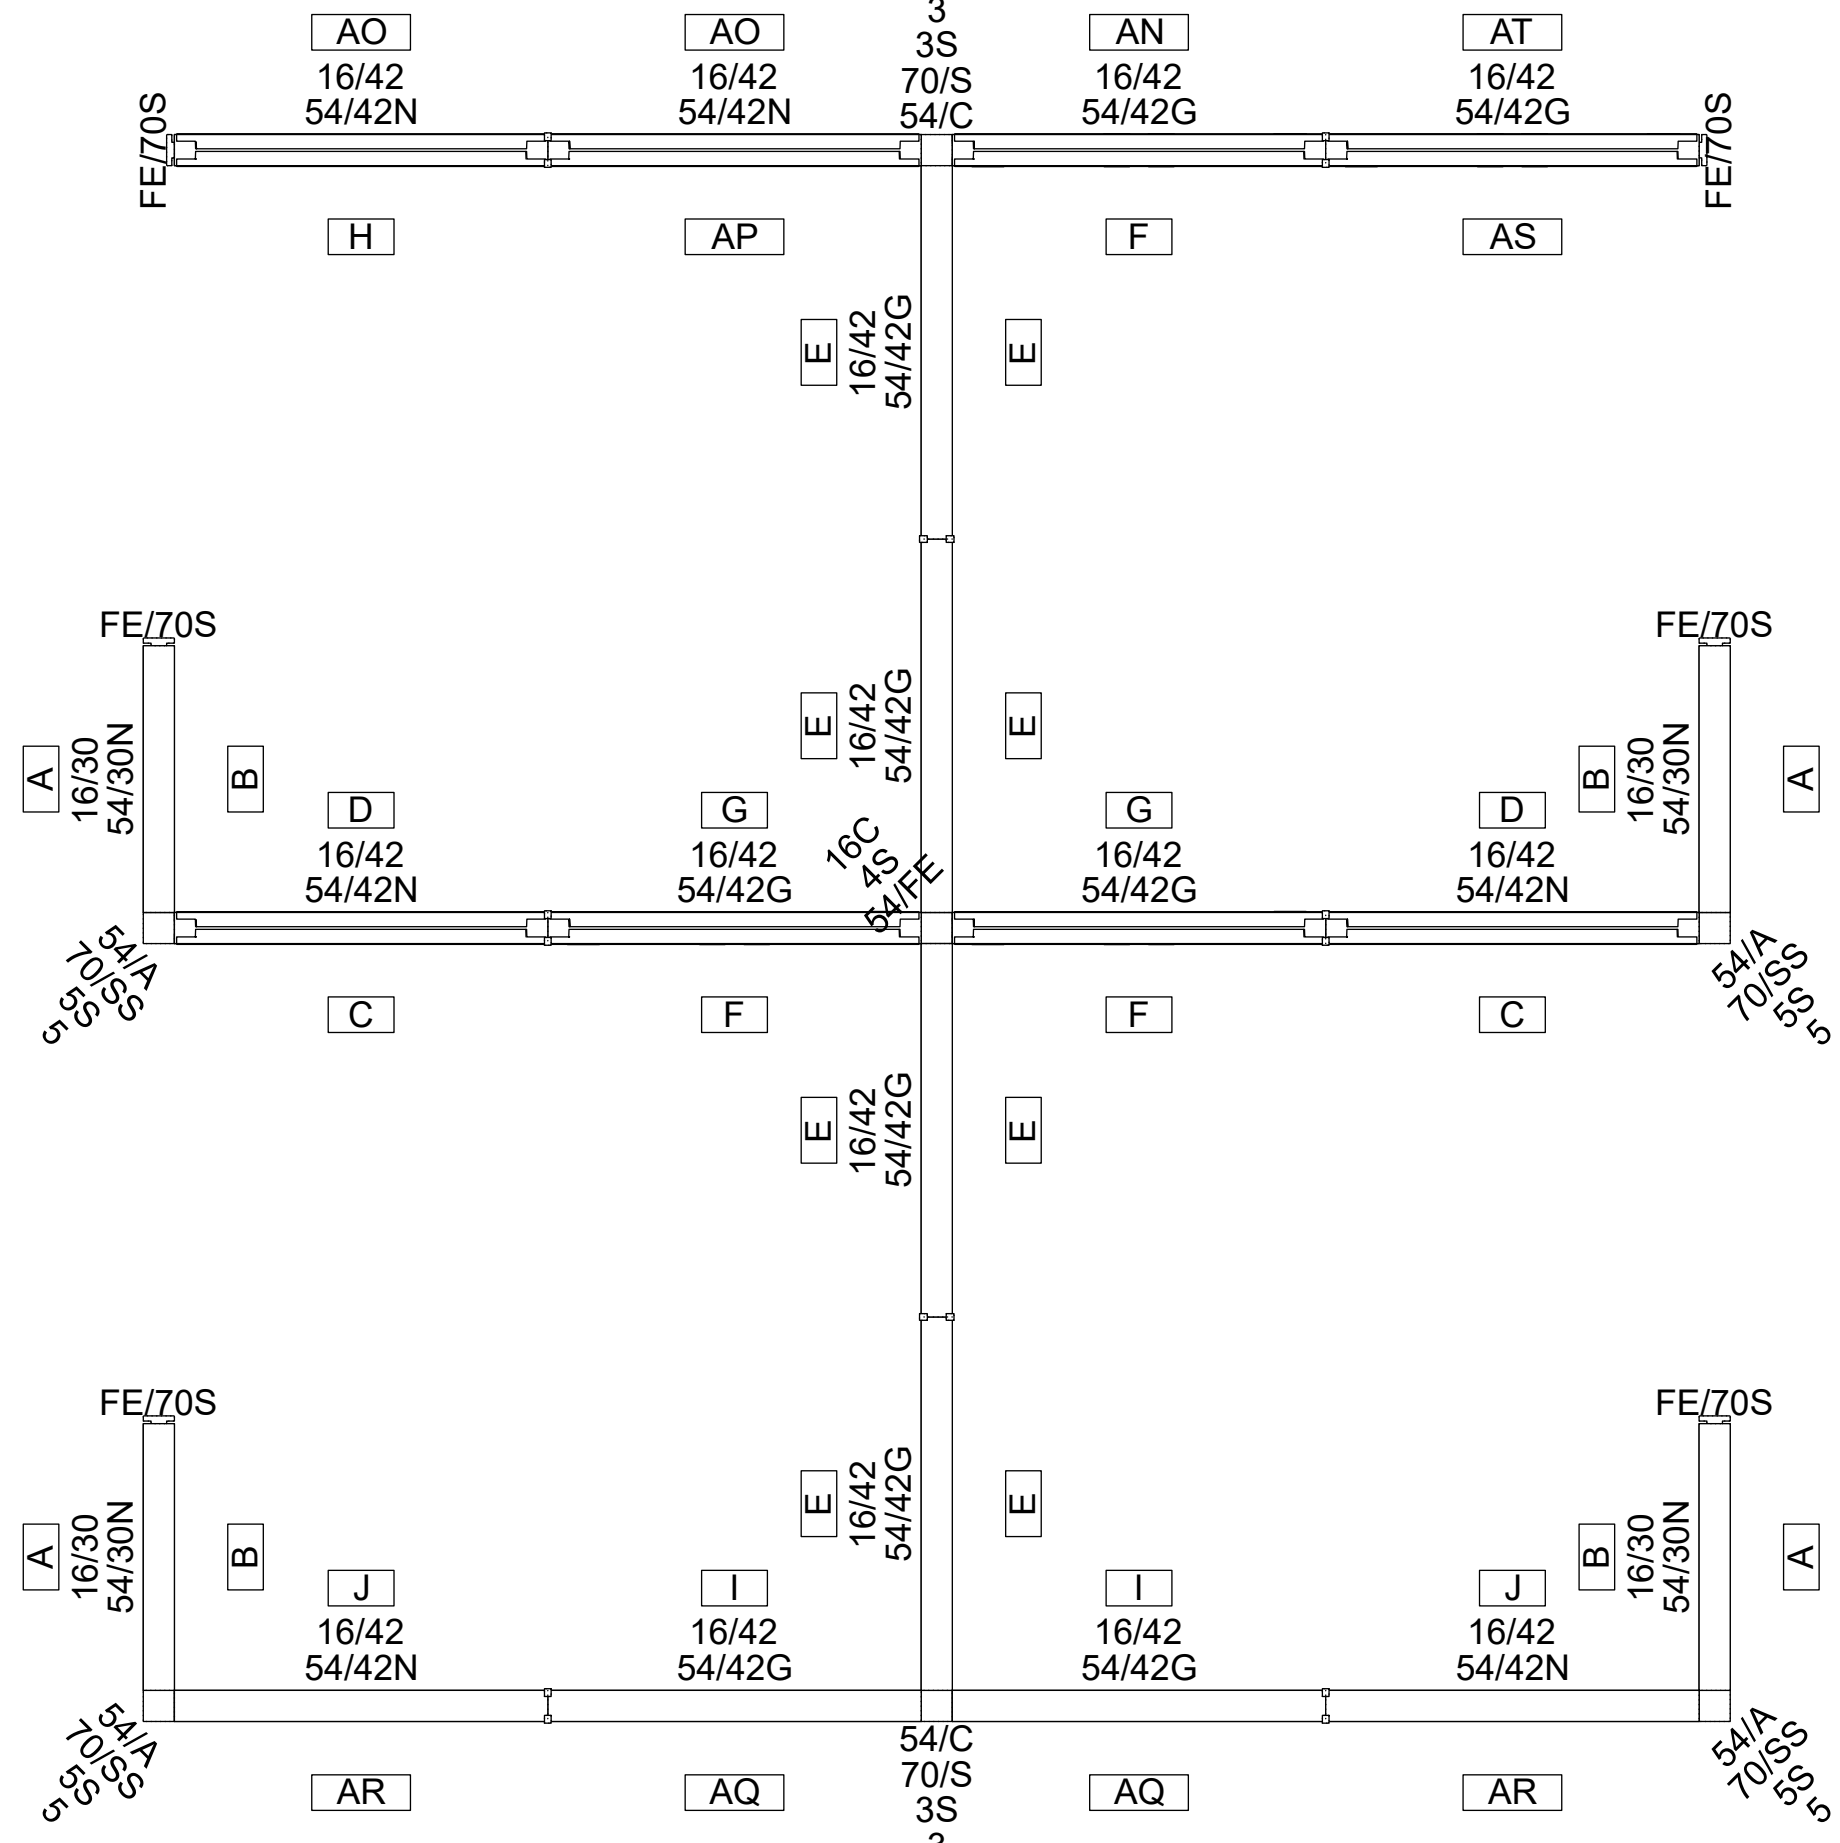

Frame Side Type Elevation - C001-NEW

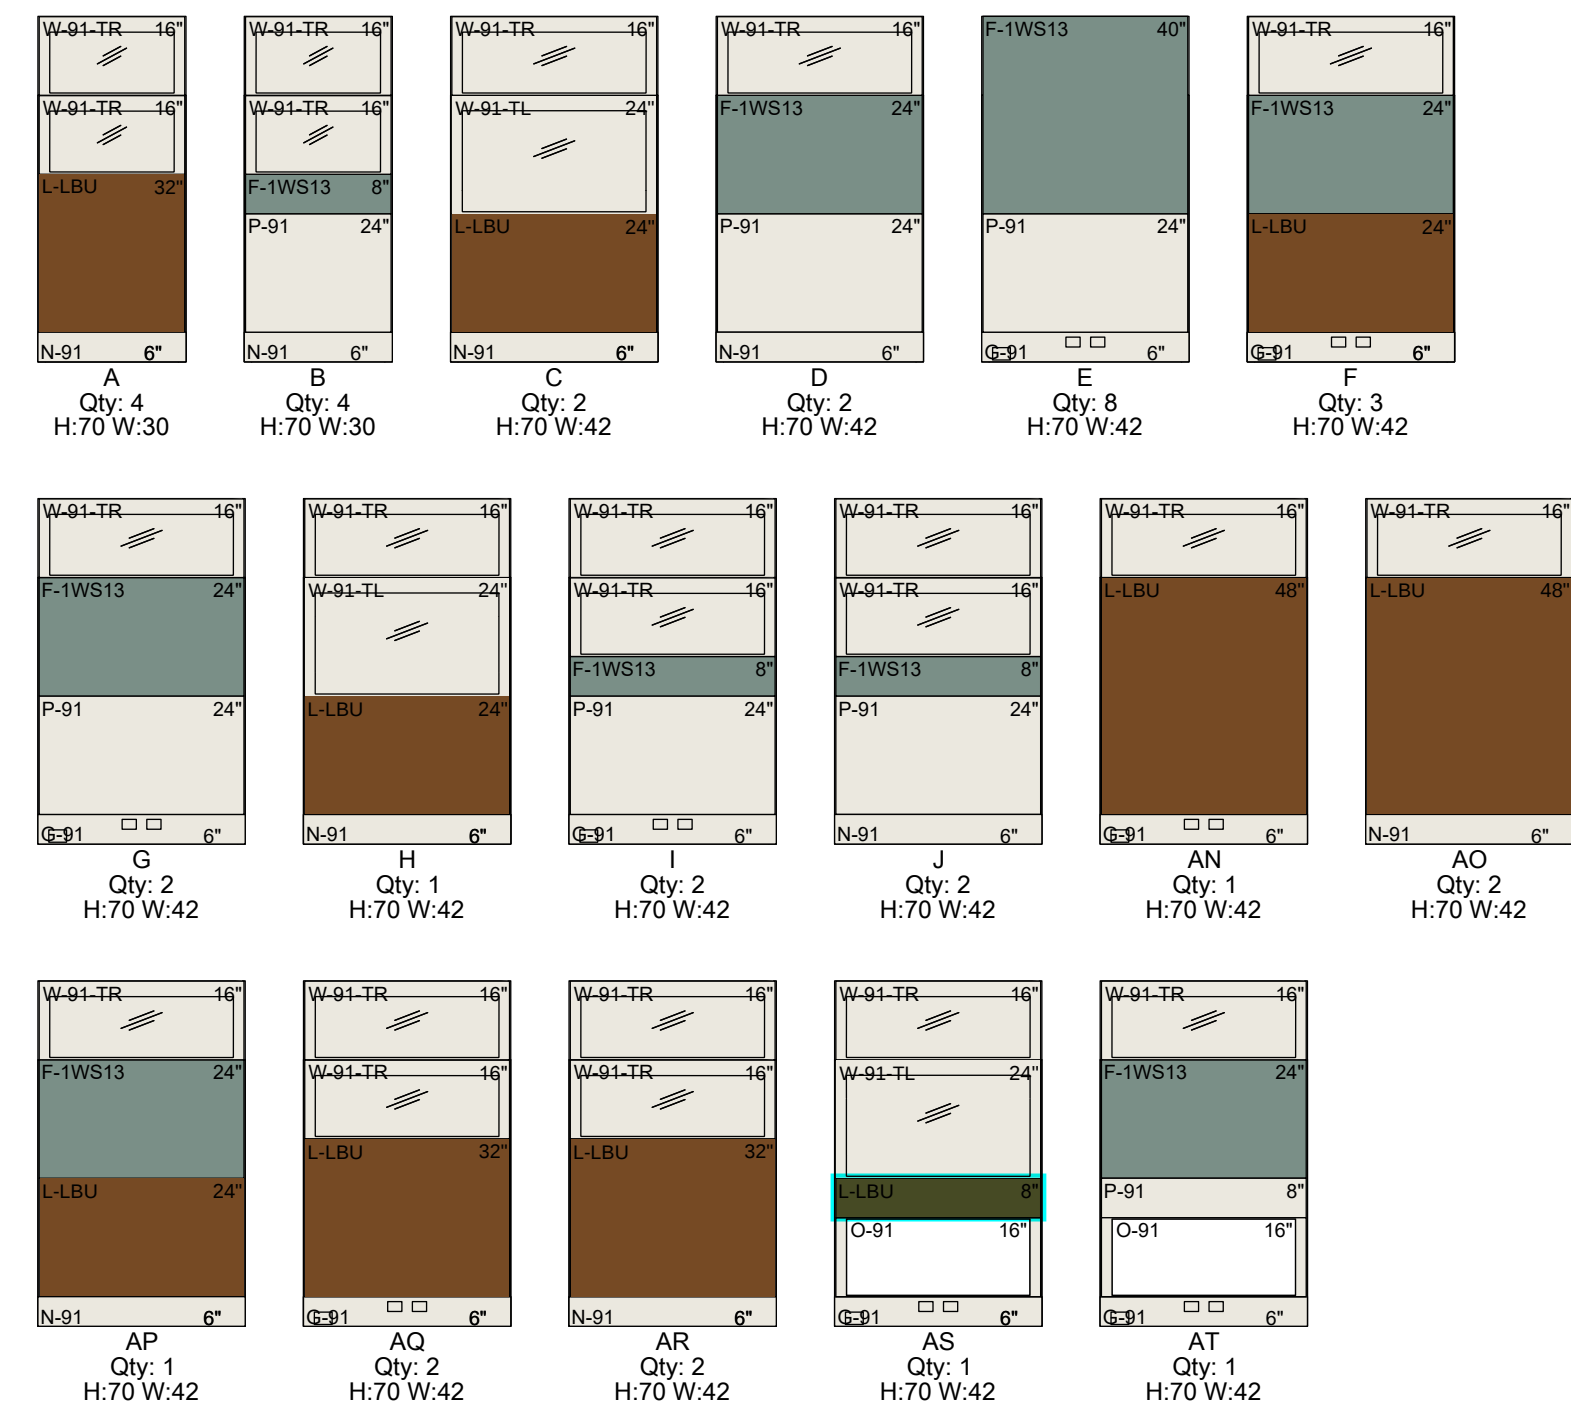


Tile Legend	
F-1WS13	*whisper sea grass
G-91	+white (CP)
N-91	+white (CP)
O-91	+white (CP)
P-91	+white (CP)
L-LBU	*medium matte walnut (CP)
W-91-TR	+white (CP) +clear
W-91-TL	+white (CP) +translucent

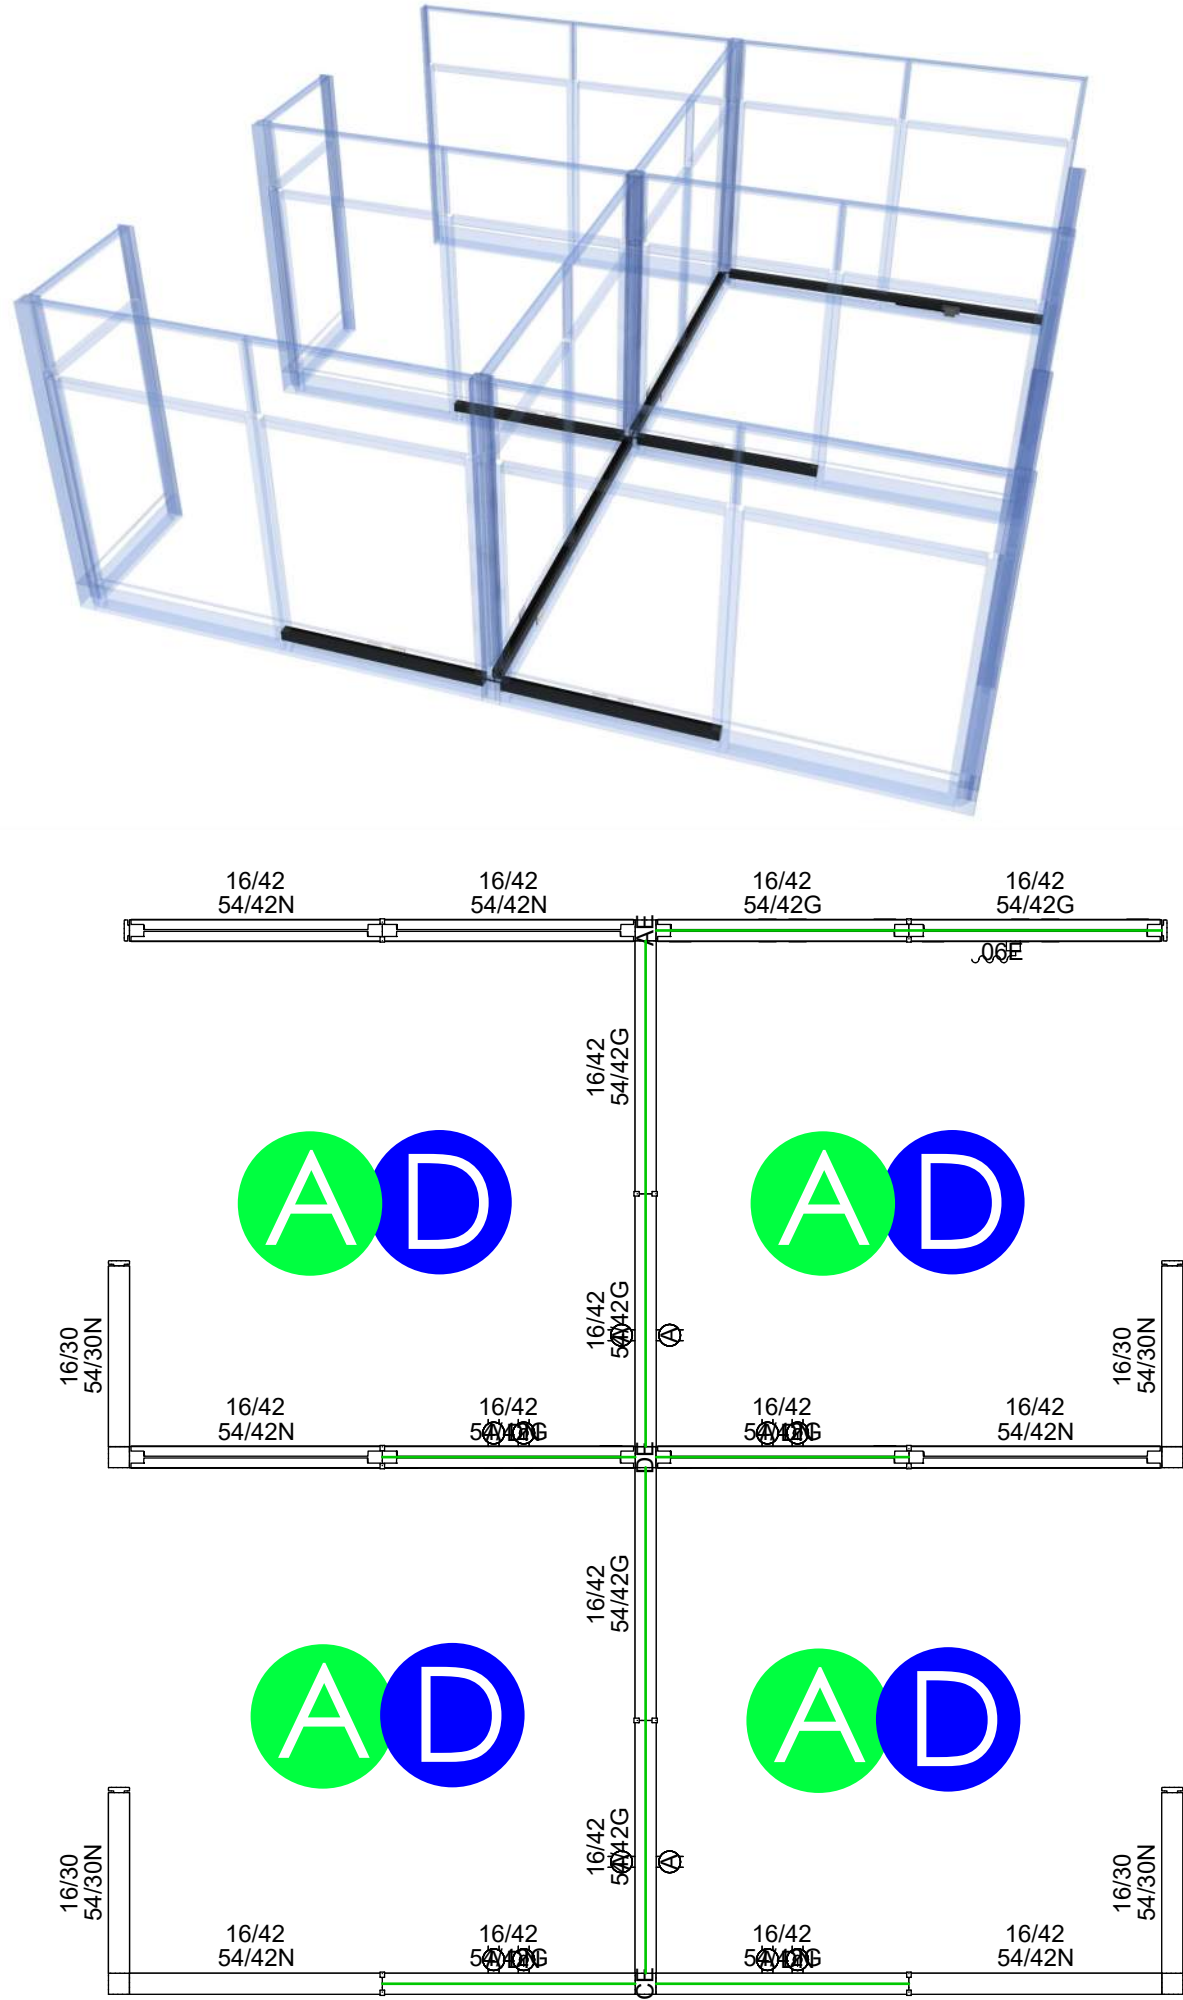

Structure & Tile Plan

Tile Elevation

Electrical

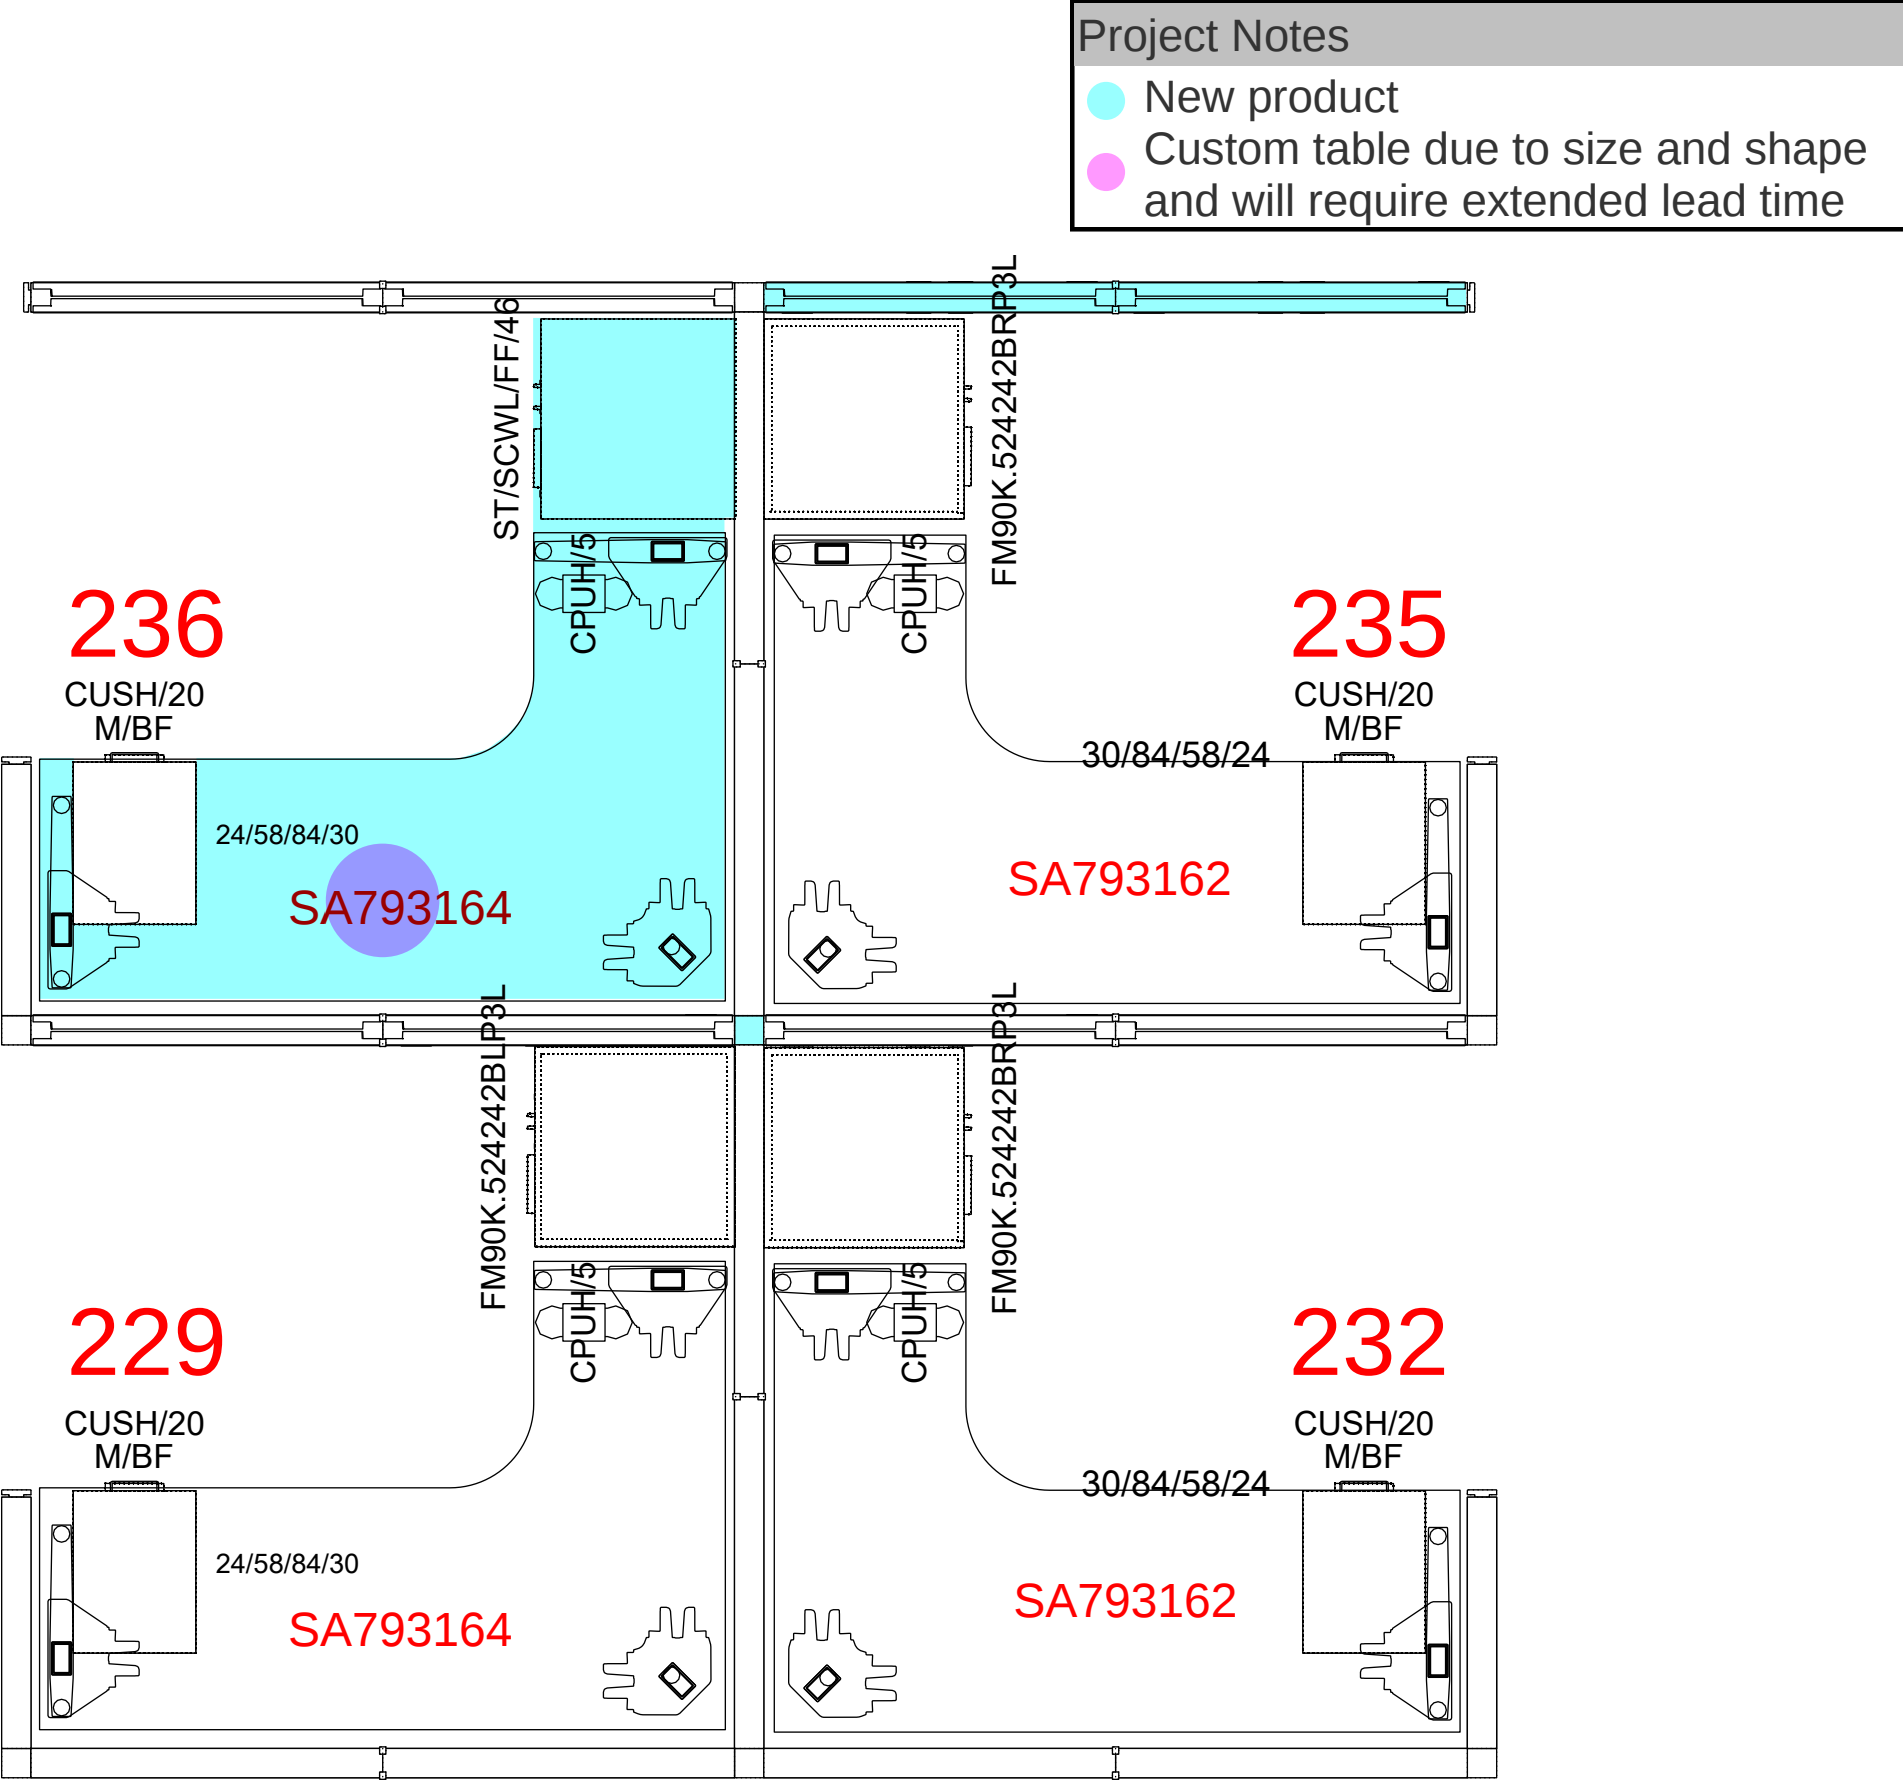


#	Quantity	Description
C002-NEW		
1	12	@Renew Table Base Kit - 3 Legs,electric ext range,24" d (23" actual),C ft
2	4	*Frame,54" h,30" w,(N)npwr, no rcp loc
3	10	*Frame,54" h,42" w,(G)jpw, 4-c.com pt loc
4	6	*Frame,54" h,42" w,(N)npwr, no rcp loc
5	1	*Pwr Entry, External Direct Connect, 4 Circ,6" l
6	2	@Metal Vert Twr,Thin Top,Bar Pull, 2 1/4H Base,Wdrb Lft,F/F Rt,Ptd Mtl Frnt,3/8" Lam Top,Lock 46H 24W 24D
7	2	@Metal Vert Twr,Thin Top,Bar Pull, 2 1/4H Base,F/F Lft/Wdrb Rt,Ptd Mtl Frnt,3/8" Lam Top,Lock 46H 24W 24D
8	4	+Pedestal Add-On Cush Top,2" h,20" d
9	4	+Bar Pull Mobile Pedestal,painted metal front,20" d,BF
Total C002-NEW		




Component Plan

3D View

Interior Typical View


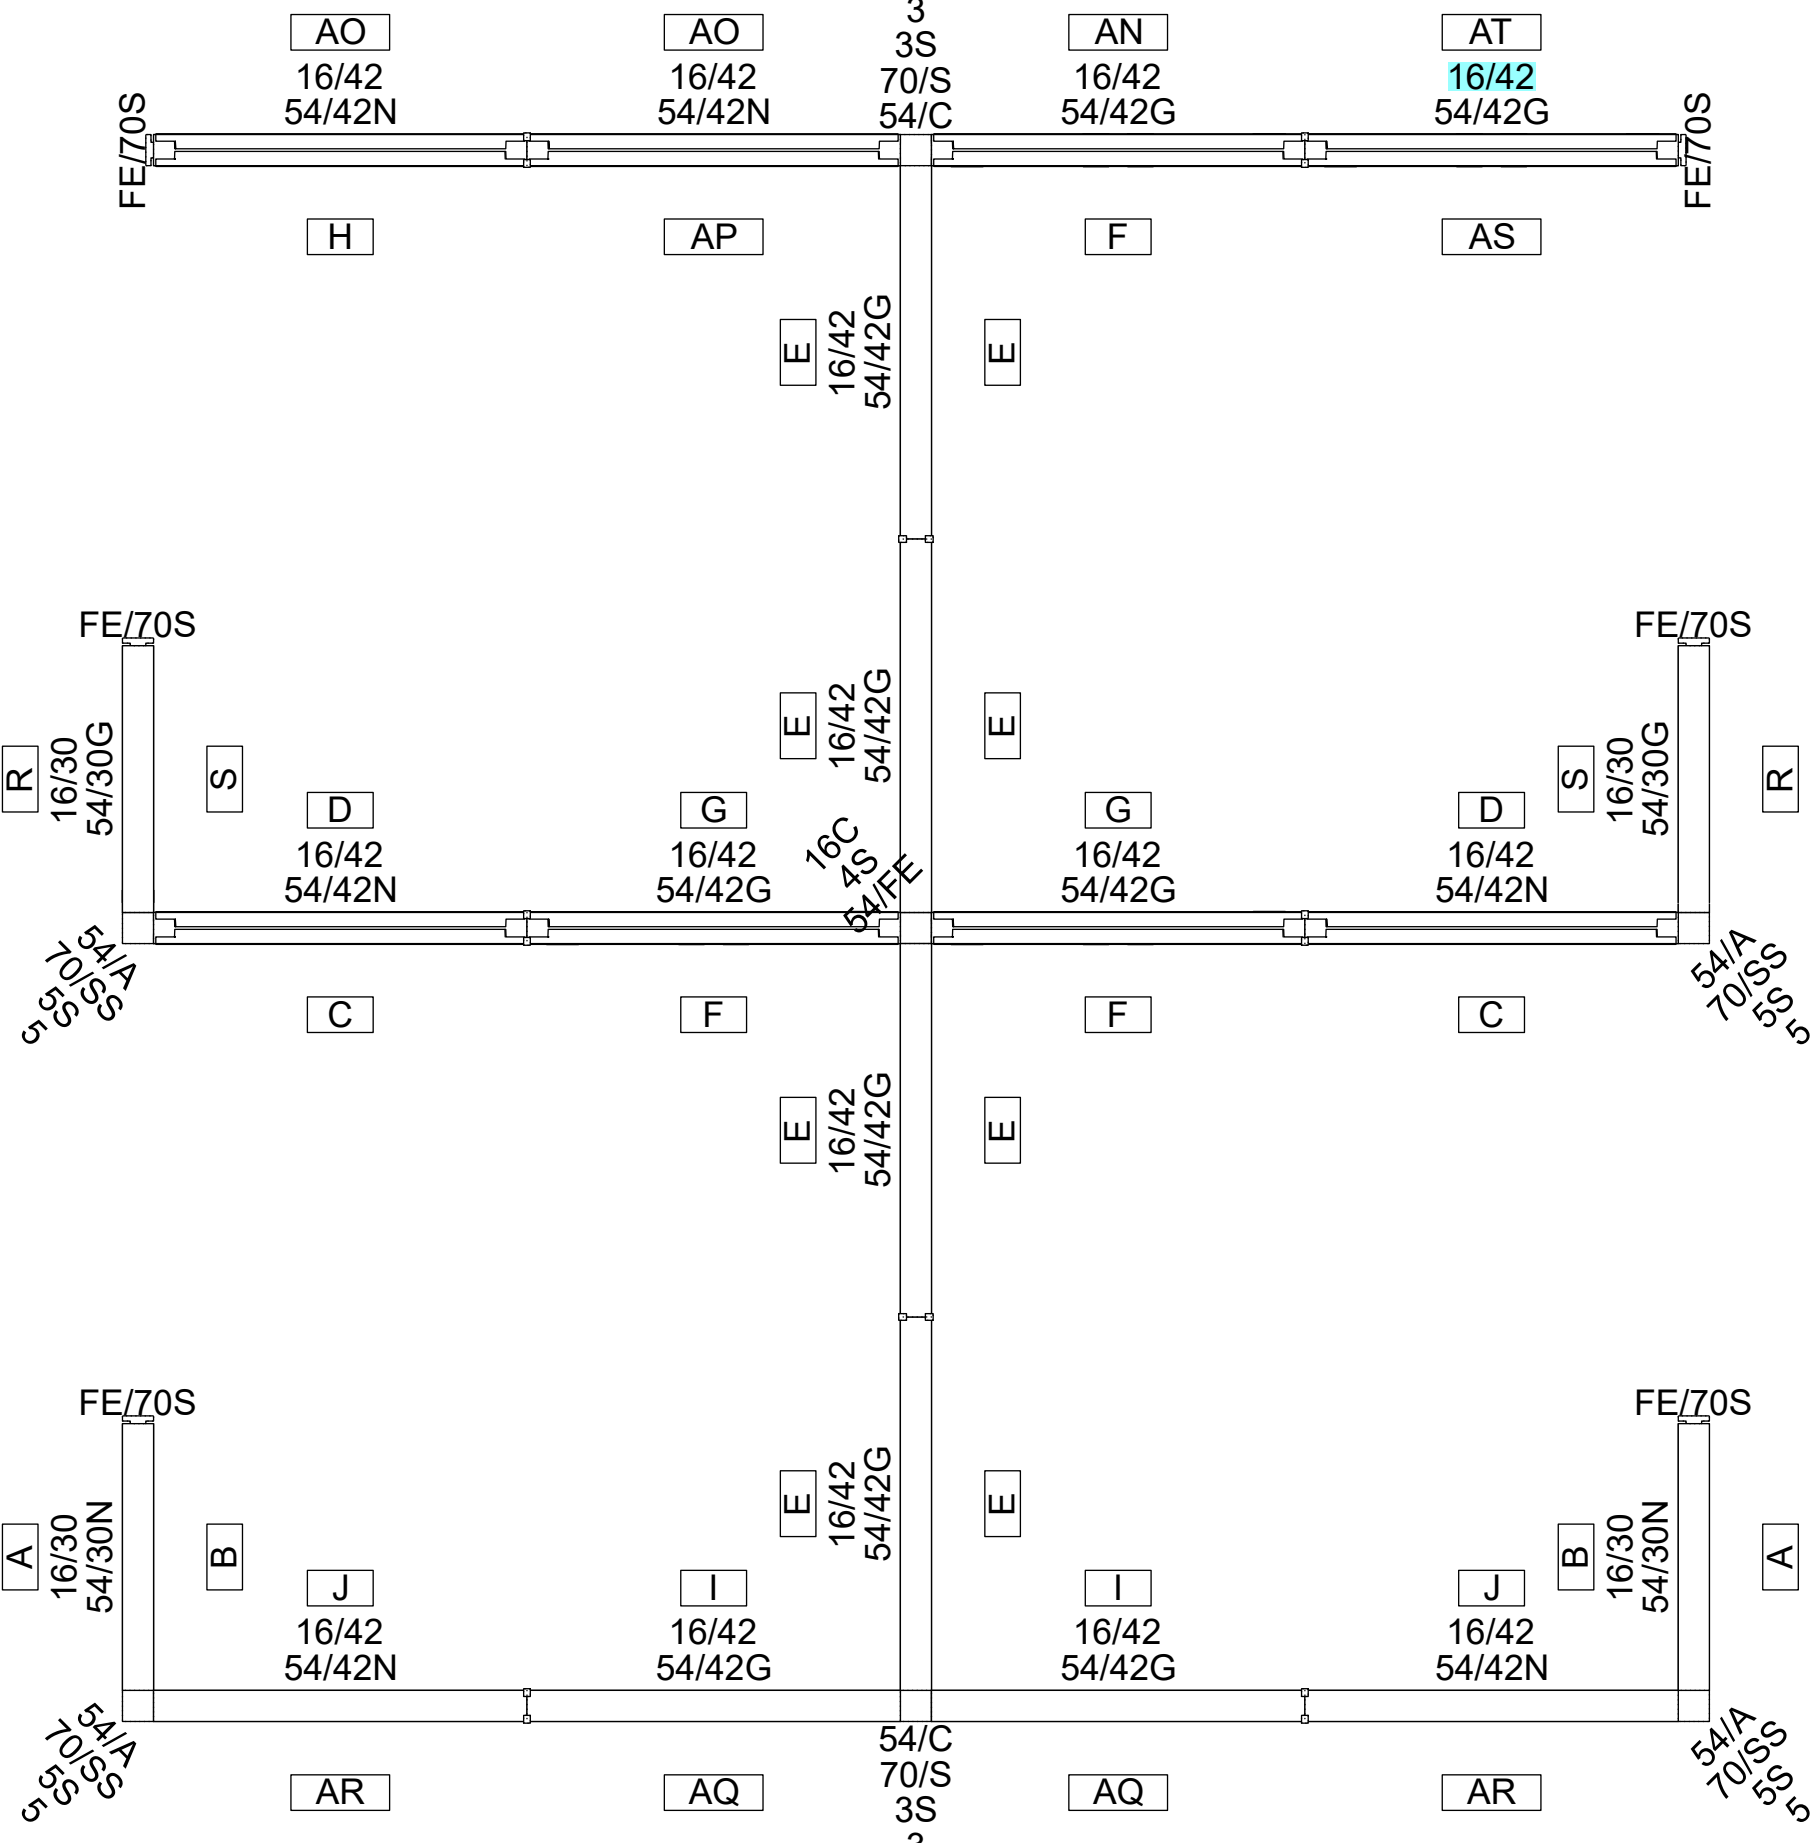


Frame Side Type Elevation - C002-NEW

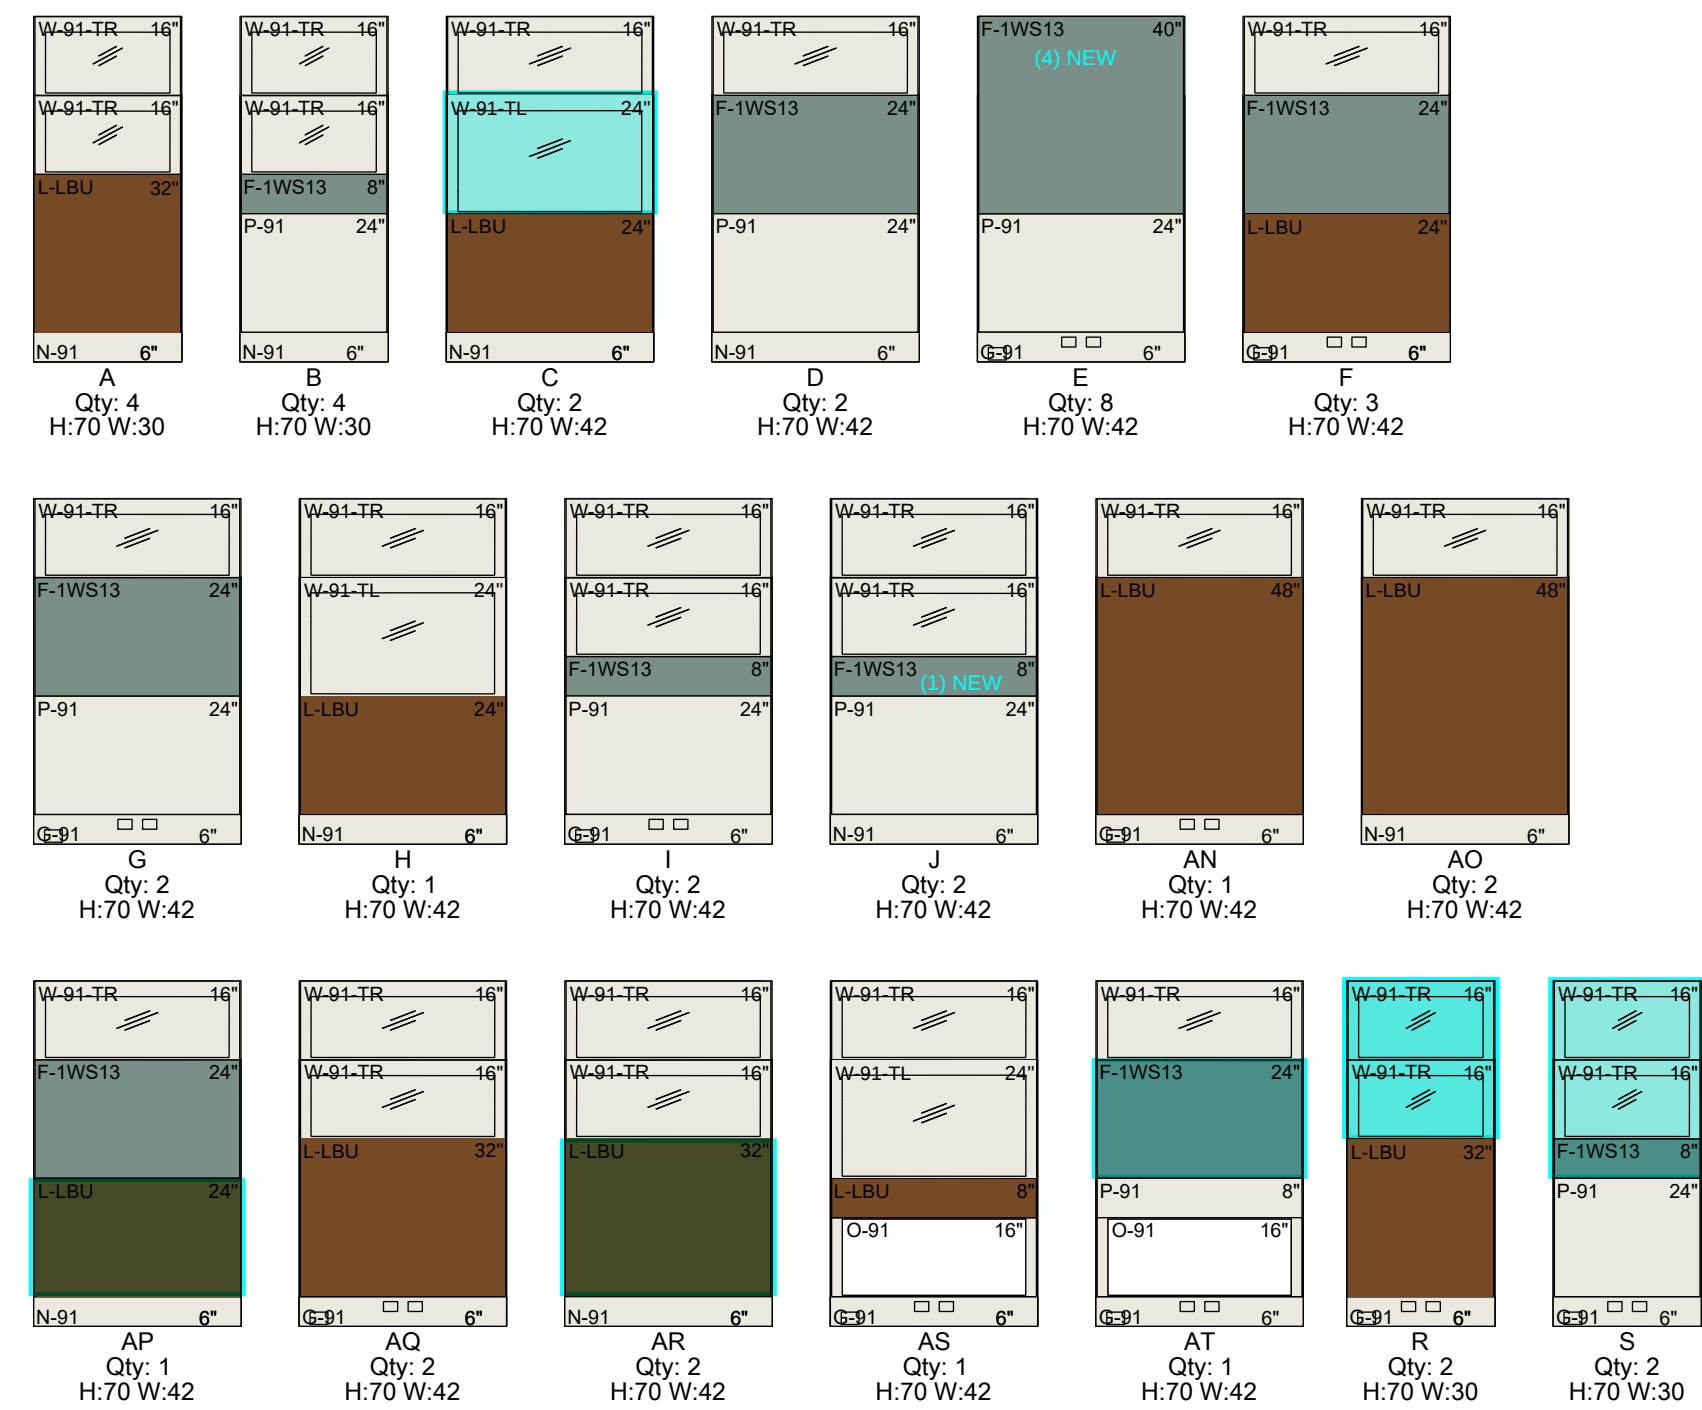

Tile Legend	
F-1WS13	*whisper sea grass
G-91	+white (CP)
N-91	+white (CP)
O-91	+white (CP)
P-91	+white (CP)
L-LBU	*medium matte walnut (CP)
W-91-TR	+white (CP) +clear
W-91-TL	+white (CP) +translucent

Tile Elevation

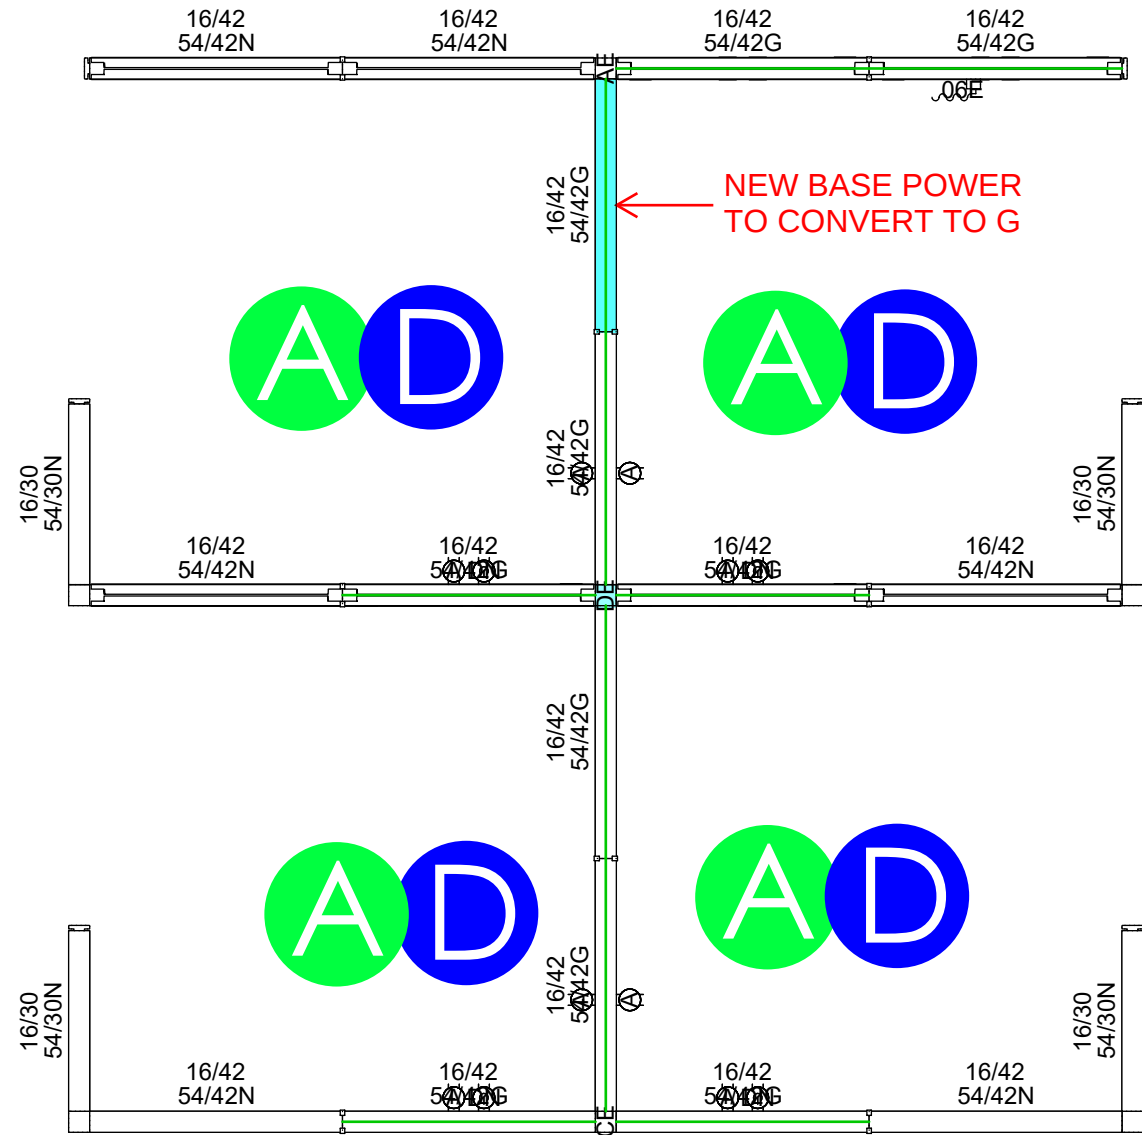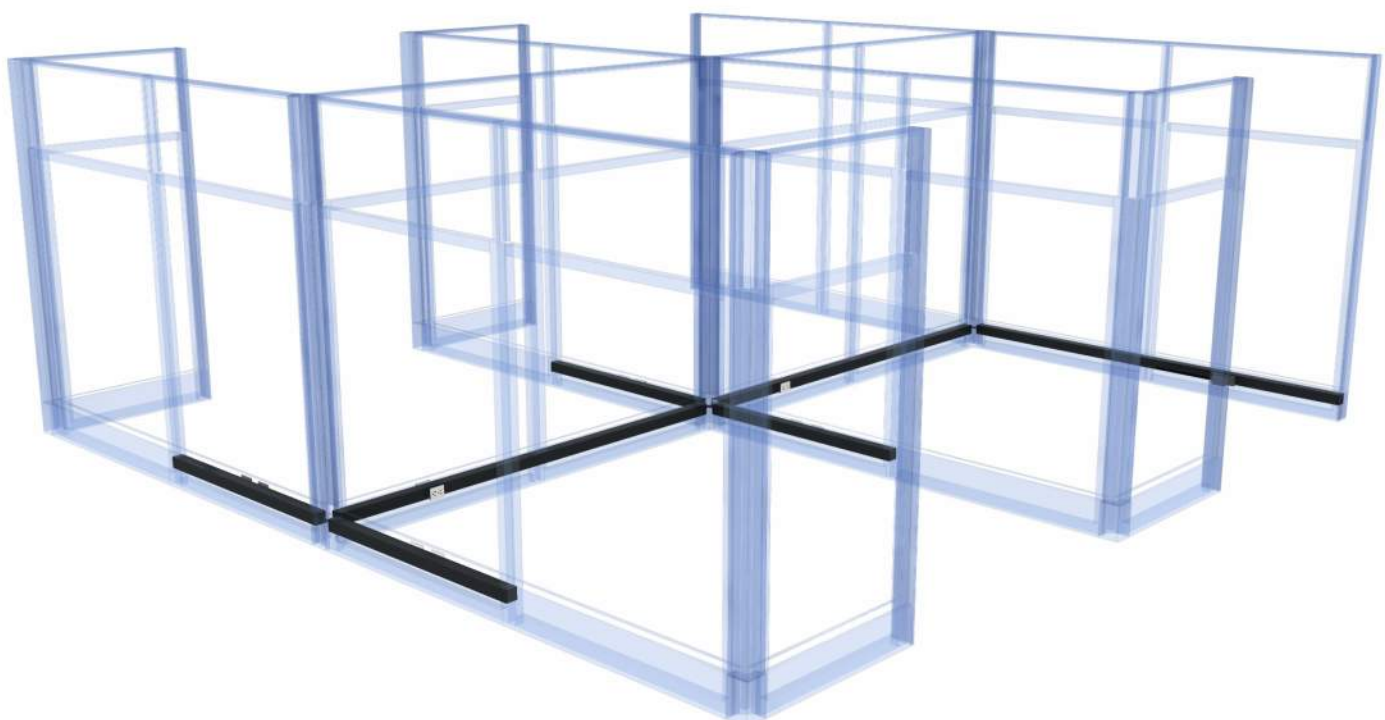

Electrical

Structure & Tile Plan


C002

GIM

DRAWING TITLE:
Cluster Plan

SCALE:
N.T.S.

SHEET #:
IF801.C002

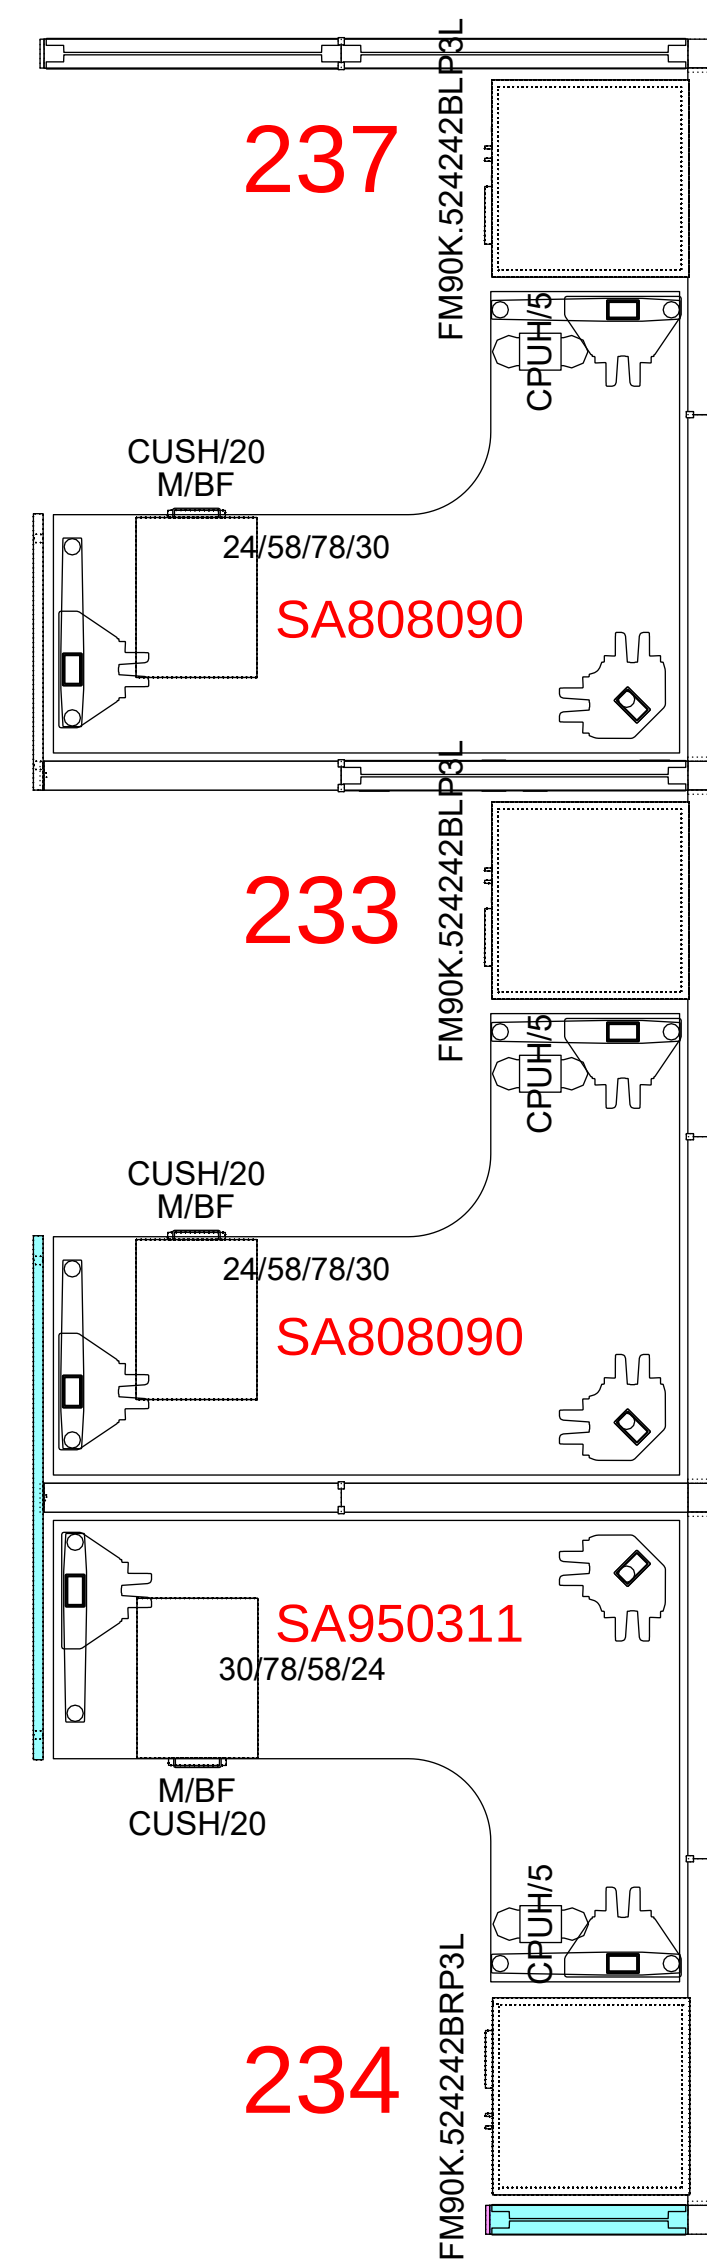

Project Notes

Exhibit B: Page 14




#	Quantity	Description
C003-NEW		
1	9	@Renew Table Base Kit - 3 Legs,electric ext range,24" d (23" actual),C ft
2	5	*Frame,30" h,42" w,(G)pw, 4-c,com pt loc
3	1	*Frame,30" h,42" w,(N)npwr, no rcp loc
4	1	*Frame,46" h,24" w,(N)npwr, no rcp loc
5	1	*Frame,46" h,36" w,(G)pw, 4-c,com pt loc
6	2	*Frame,46" h,36" w,(N)npwr, no rcp loc
7	2	*Frame,46" h,42" w,(G)pw, 4-c,com pt loc
8	1	*Frame,46" h,42" w,(N)npwr, no rcp loc
9	1	@Gallery Pnl,46" h,30" w,high-pressure lam top/thermoplastic edge,painted architectural,rt att
10	1	@Gallery Pnl,46" h,60" w,high-pressure lam top/thermoplastic edge,painted architectural,mid att
11	1	*Pwr Entry, External Direct Connect, 4 Circ,6" I
12	2	@Metal Vert Twr,Thin Top Bar Pull, 2 1/4" Base,Wdrbr Lft,F/R,Ptd Mtl Fmnt,3/8" Lam Top,Lock 46H 24W 24D
13	1	@Metal Vert Twr,Thin Top Bar Pull, 2 1/4" Base,F/F Ltr,Wdrbr Rt,Ptd Mtl Fmnt,3/8" Lam Top,Lock 46H 24W 24D
14	3	+Pedestal Add-On Cush Top,2" h,20" d
15	3	+Bar Pull Mobile Pedestal,painted metal front,20" d,BF

total C003-NEW




3D View

Interior Typical View

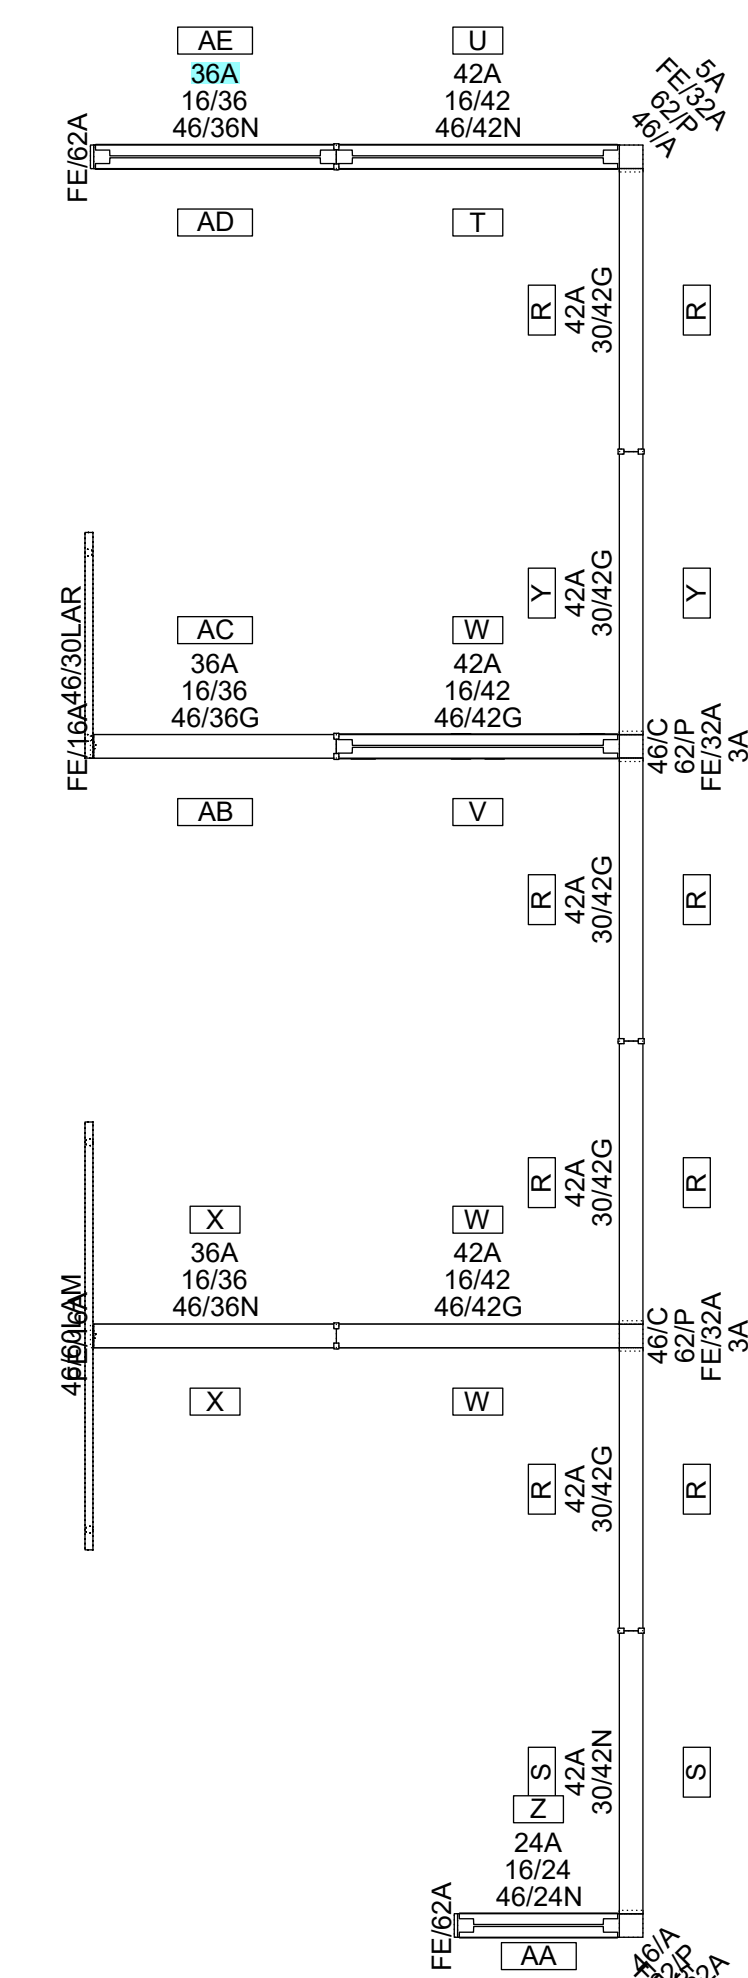


Frame Side Type Elevation - C003-NEW

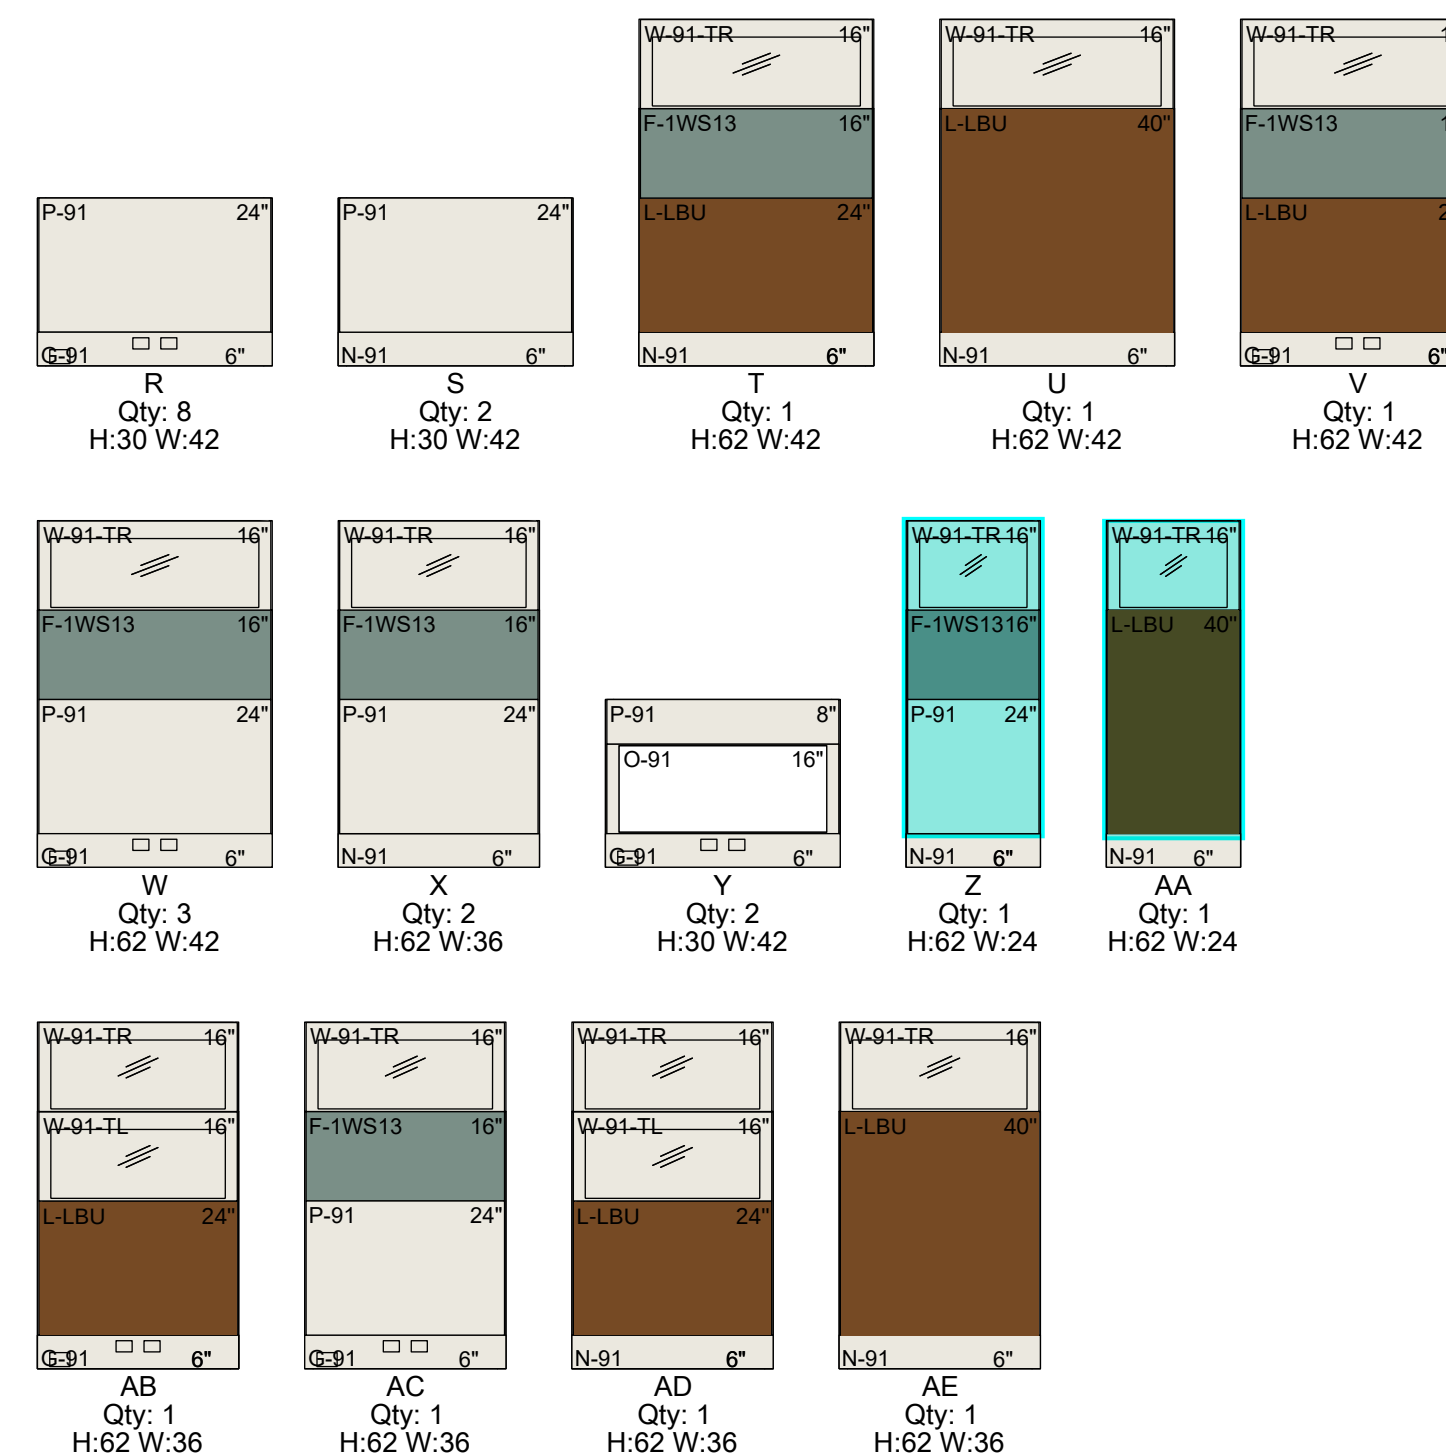

Tile Legend	
F-1WS13	*whisper sea grass
G-91	+white (CP)
N-91	+white (CP)
O-91	+white (CP)
P-91	+white (CP)
L-LBU	*medium matte walnut (CP)
W-91-TR	+white (CP) +clear
W-91-TL	+white (CP) +translucent


Tile Elevation

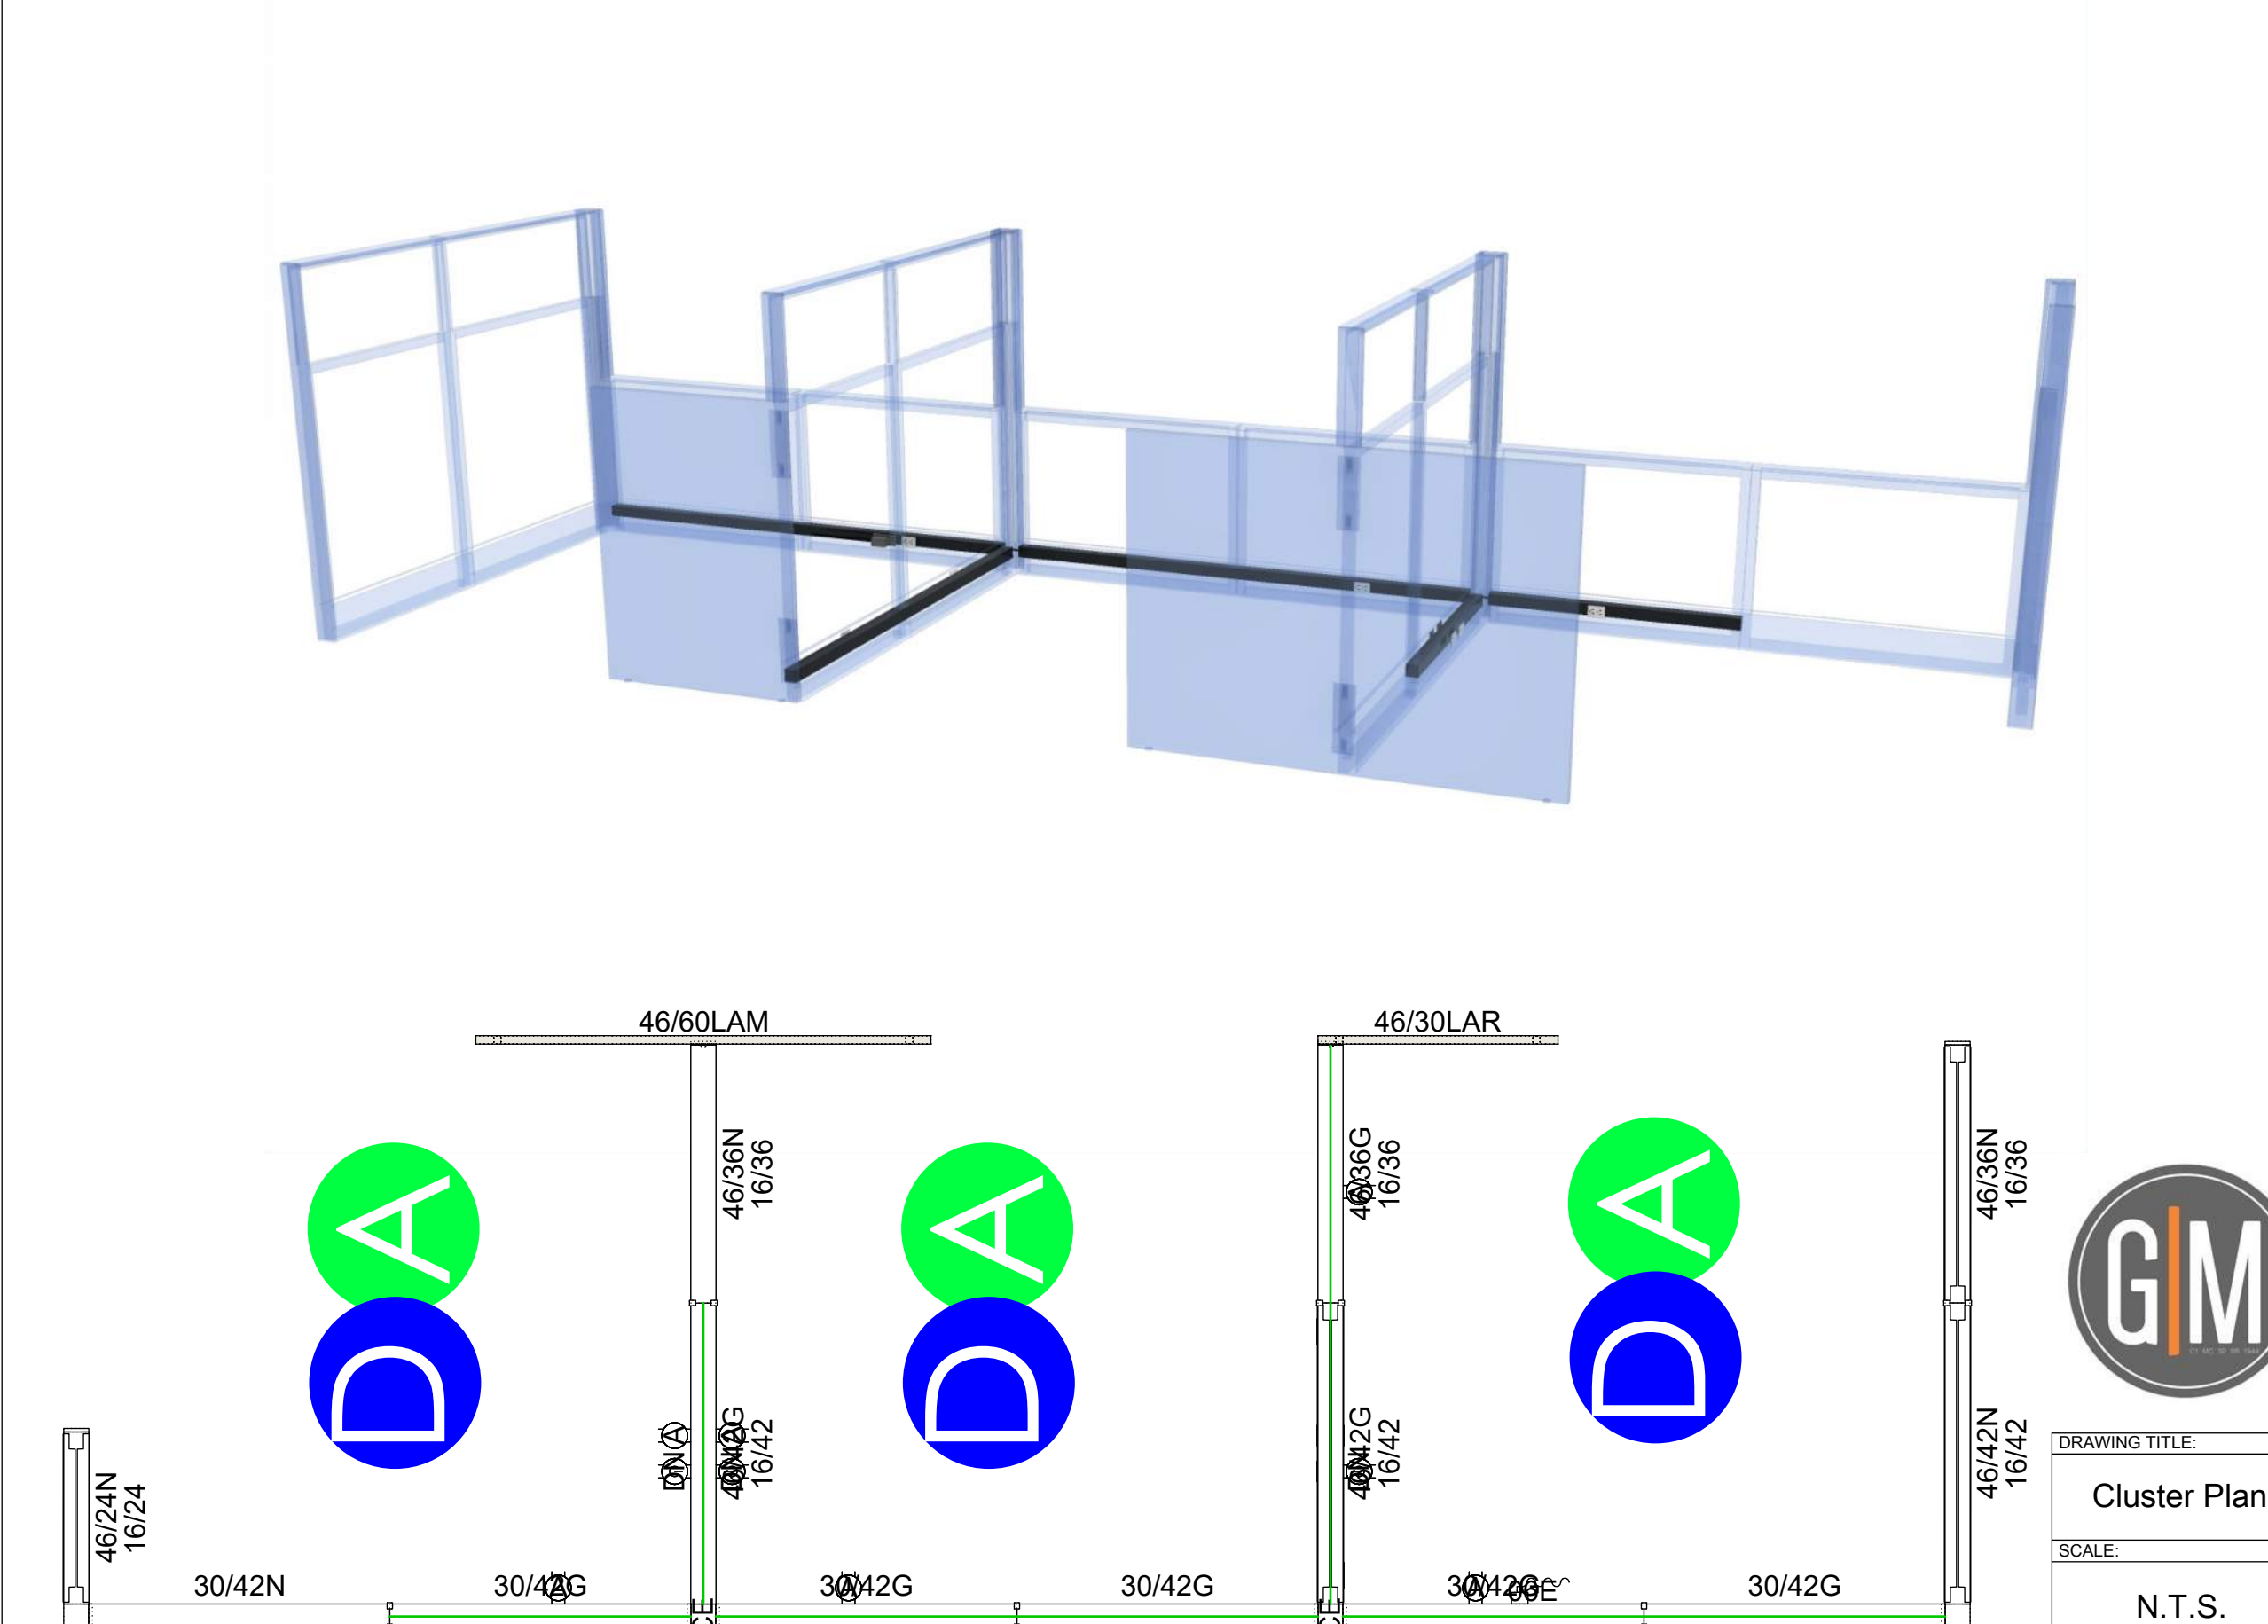


Electrical

C003

DRAWING TITLE:
Cluster Plan
SCALE:
N.T.S.
SHEET #:
F801.C003

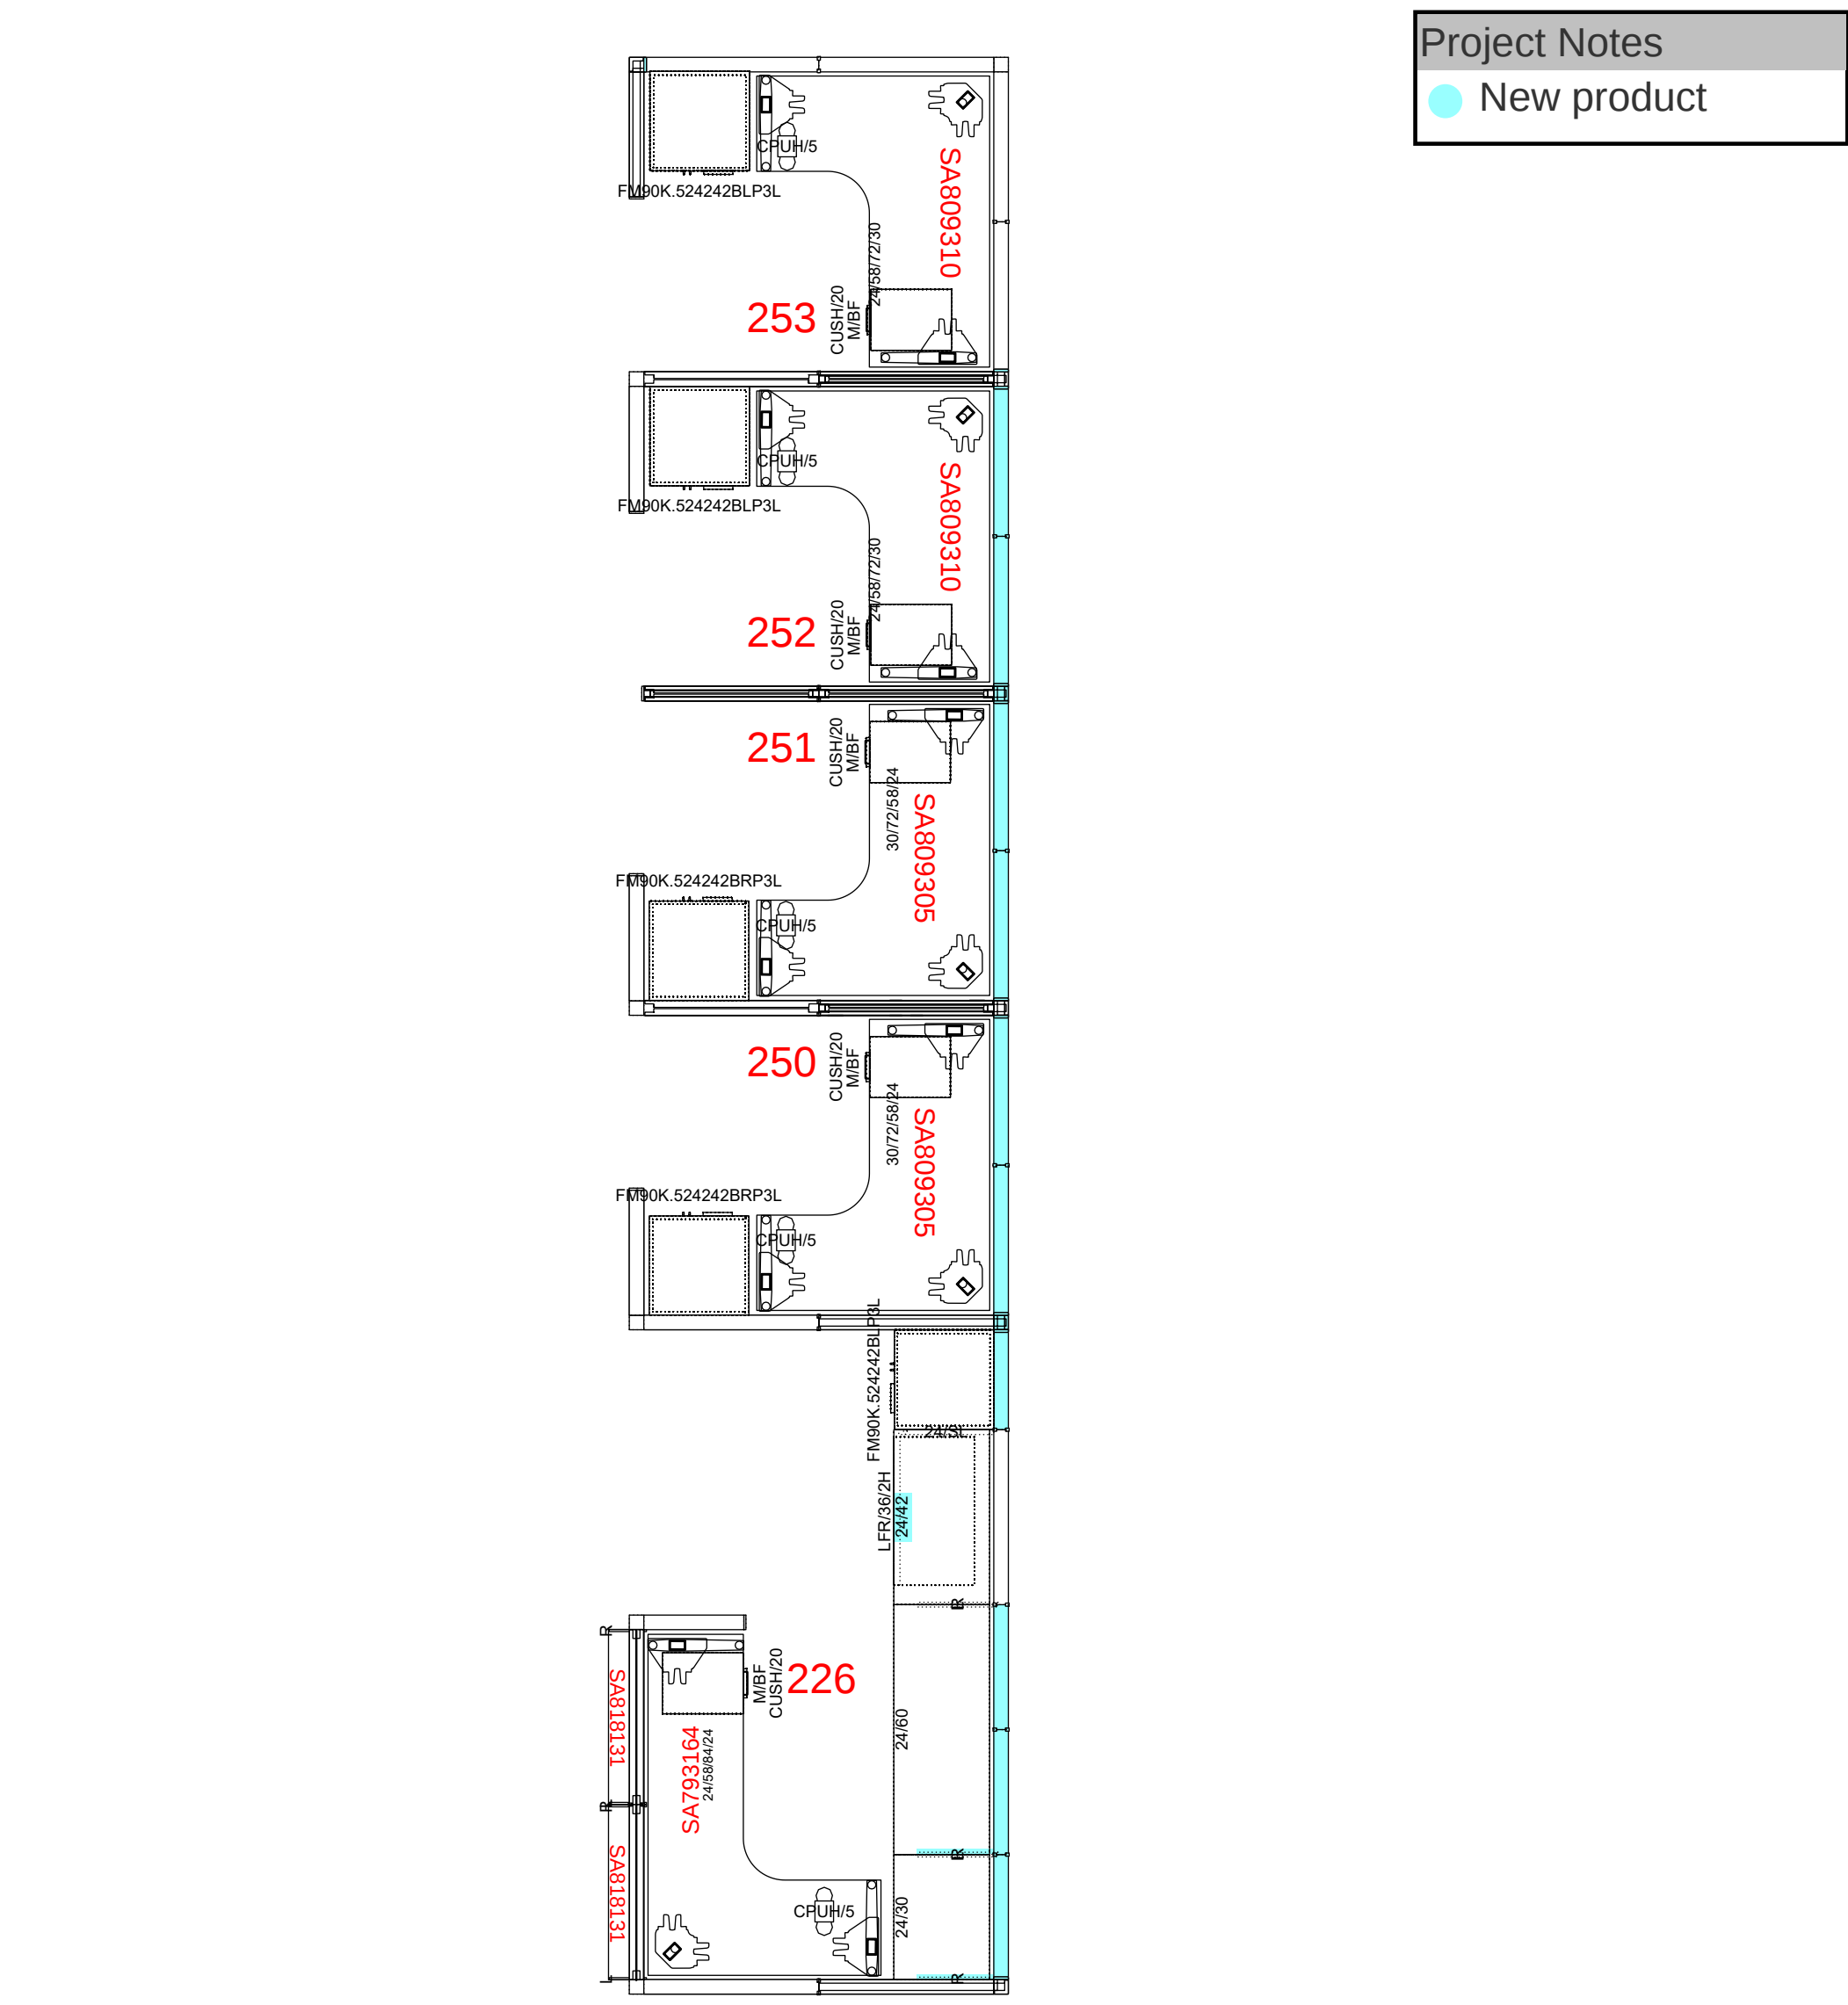


Component Plan

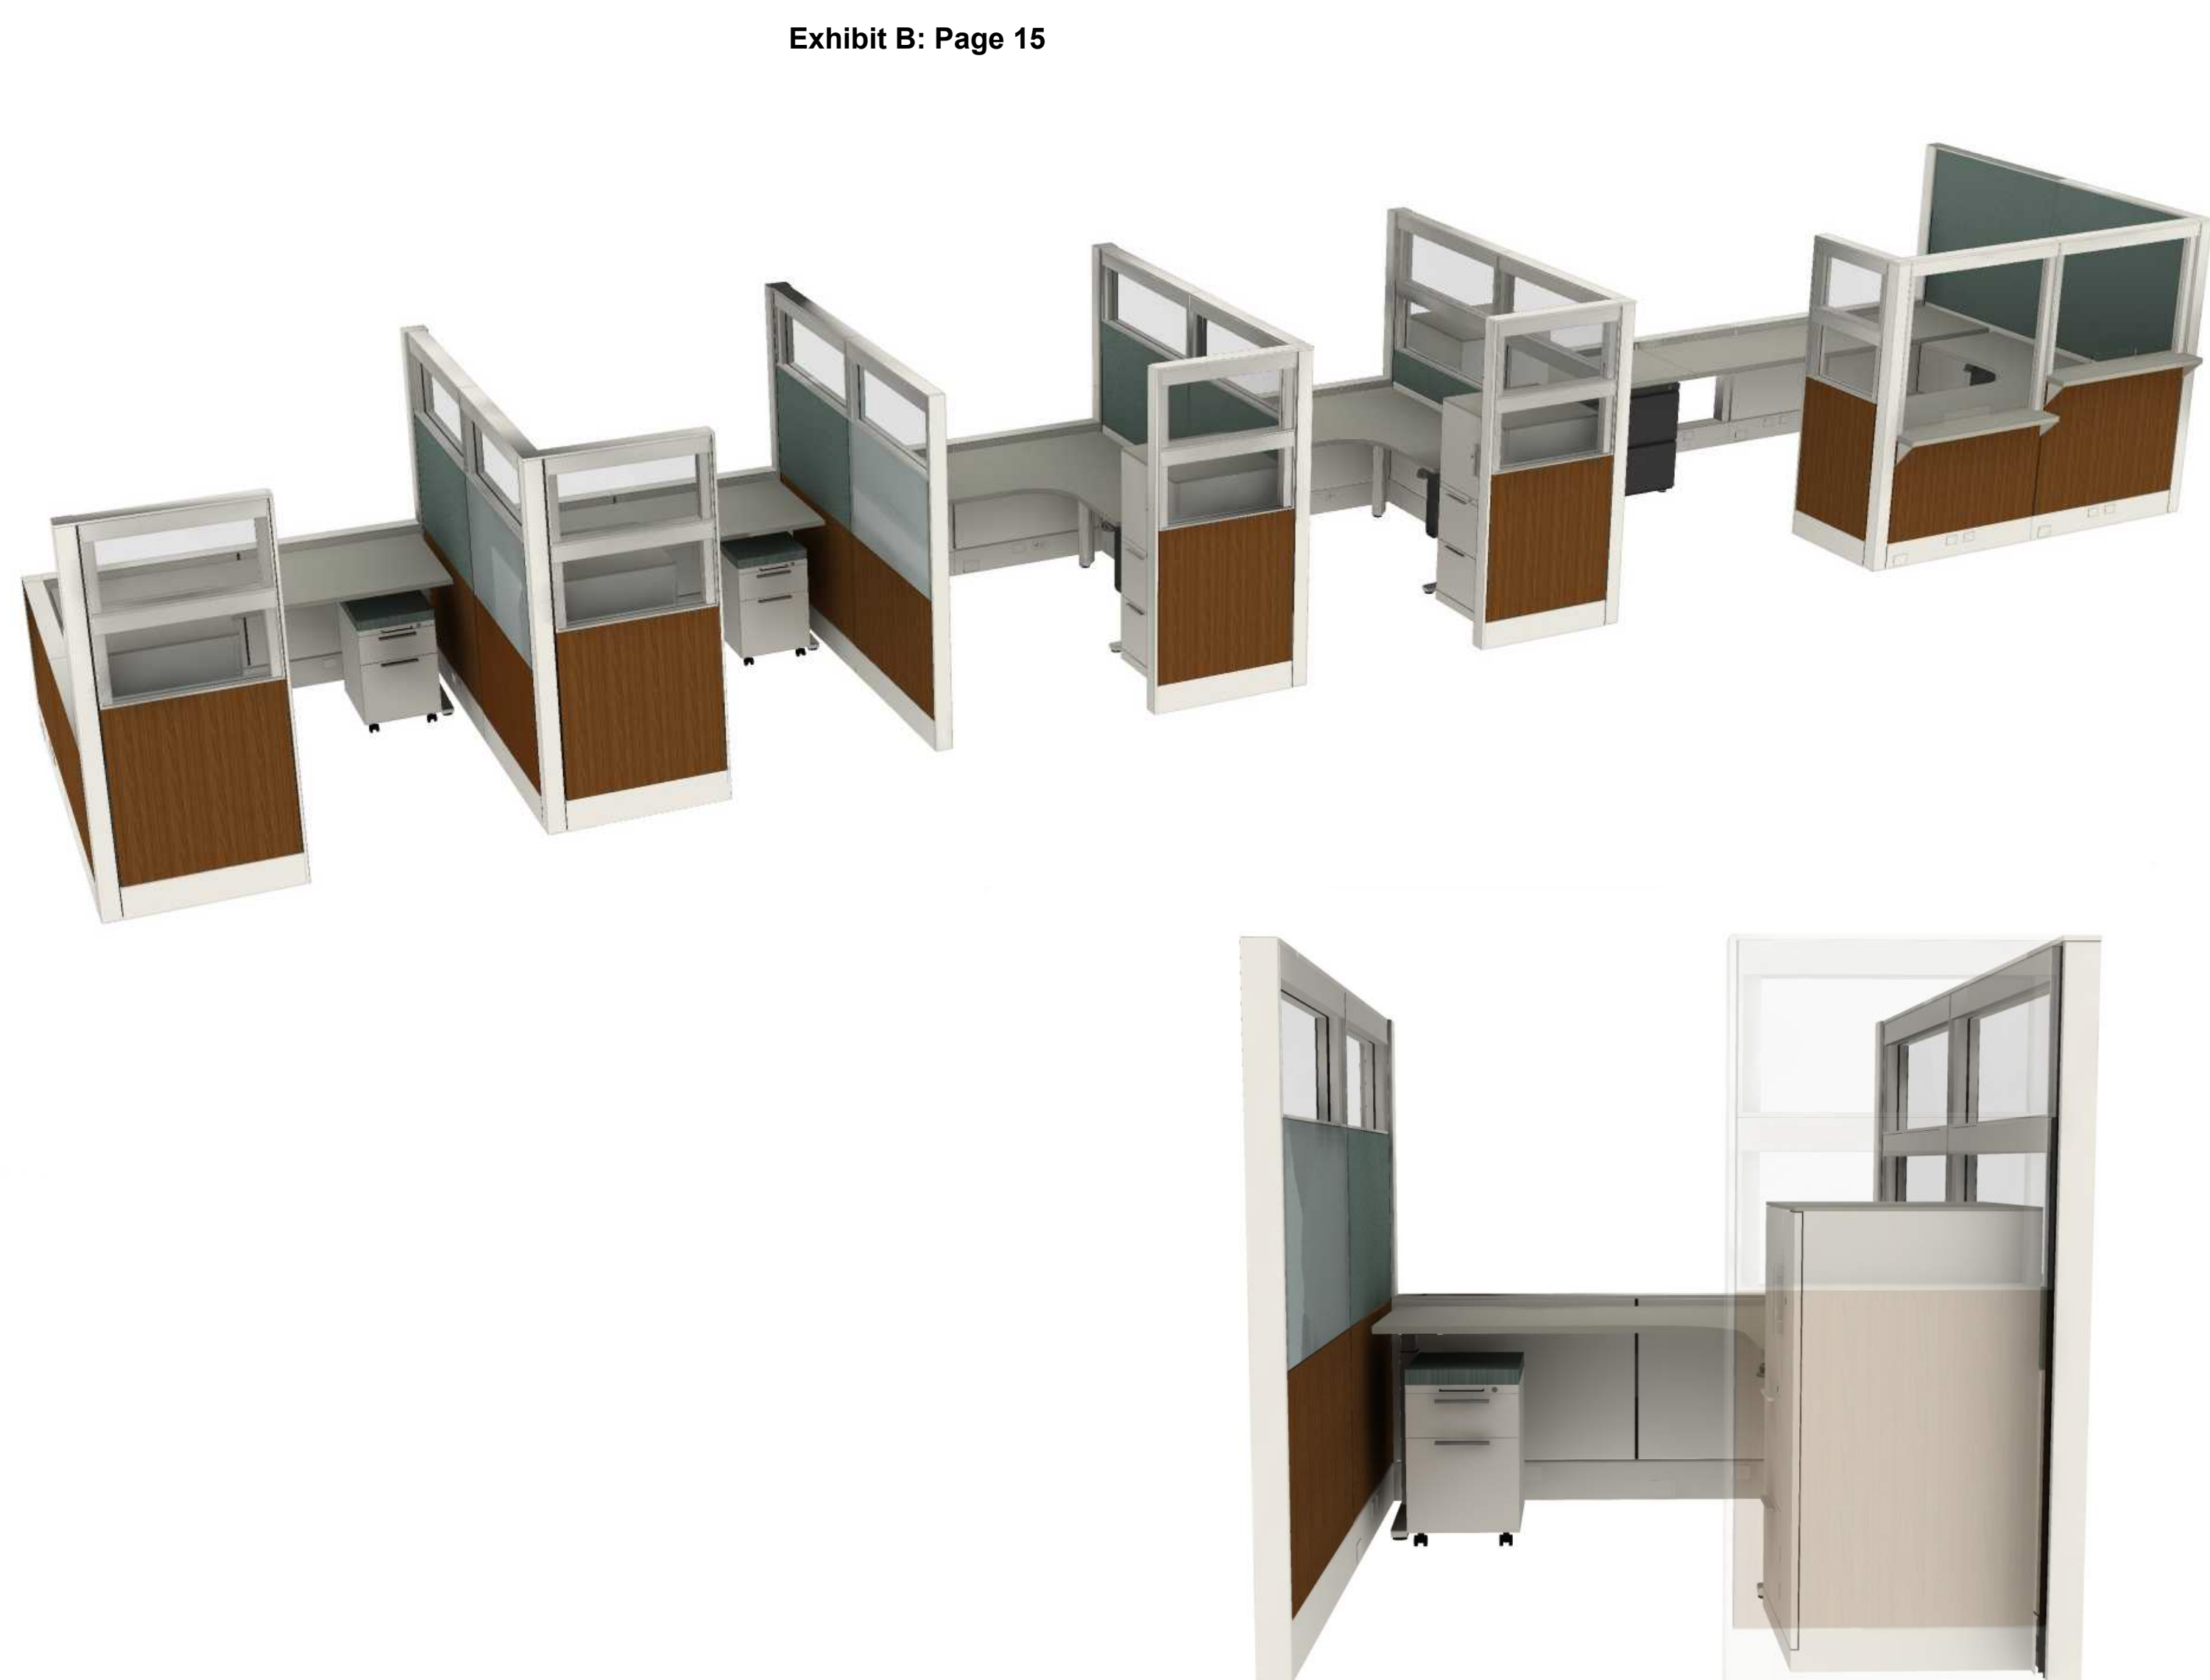

3D View

#	Quantity	Description
C004-NEW		
1	15	@Renew Table Base Kit - 3 Legs,electric ext range,24" d (23" actual),C ft
2	1	*Frame,30" h,24" w,(G)pw, 4-c,com pt loc
3	3	*Frame,30" h,30" w,(G)pw, 4-c,com pt loc
4	8	*Frame,30" h,36" w,(G)pw, 4-c,com pt loc
5	2	*Frame,30" h,42" w,(G)pw, 4-c,com pt loc
6	1	*Frame,54" h,42" w,(N)npw, no rcp loc
7	4	*Frame,54" h,30" w,(N)npw, no rcp loc
8	5	*Frame,54" h,42" w,(G)pw, 4-c,com pt loc
9	3	*Frame,54" h,42" w,(N)npw, no rcp loc
10	1	*Frame,70" h,24" w,(N)npw, no rcp loc
11	4	*Frame,70" h,42" w,(N)npw, no rcp loc
12	1	*Bare Con,70" h,2-way 90° connector w/ draw rod
13	1	*Bare Con,70" h,3-way 90° connector
14	1	*Pwr Entry, External Direct Connect, 4 Circ,6" l
15	2	+Window Tile,16" h,24" w,middle/bottom
16	1	*Rect Surf,sq-edge,24" d,30" w,high-pressure lam top/thermoplastic edge,Ethospace frame att surf
17	1	*Rect Surf,sq-edge,24" d,42" w,high-pressure lam top/thermoplastic edge,Ethospace frame att surf
18	1	*Rect Surf,sq-edge,24" d,60" w,high-pressure lam top/thermoplastic edge,Ethospace frame att surf
19	3	@Metal Vert Twr,Thin Top,Bar Pull, 2 1/4H Base,Wdrb Lft,F/F Rt,Ptd Mtl Fmt,3/8" Lam Top,Lock 46H 24W 24D
20	2	@Metal Vert Twr,Thin Top,Bar Pull, 2 1/4H Base,F/F Lft/Wdrb Rt,Ptd Mtl Fmt,3/8" Lam Top,Lock 46H 24W 24D
21	5	+Pedestal Add-On Cush Top,2" h,20" d
22	5	+Bar Pull Mobile Pedestal,painted metal front,20" d,BF
23	1	*W-Pull Freestd Lateral File,36" w,2 drawers, raised ht
Total C004-NEW		


Interior Typical Views

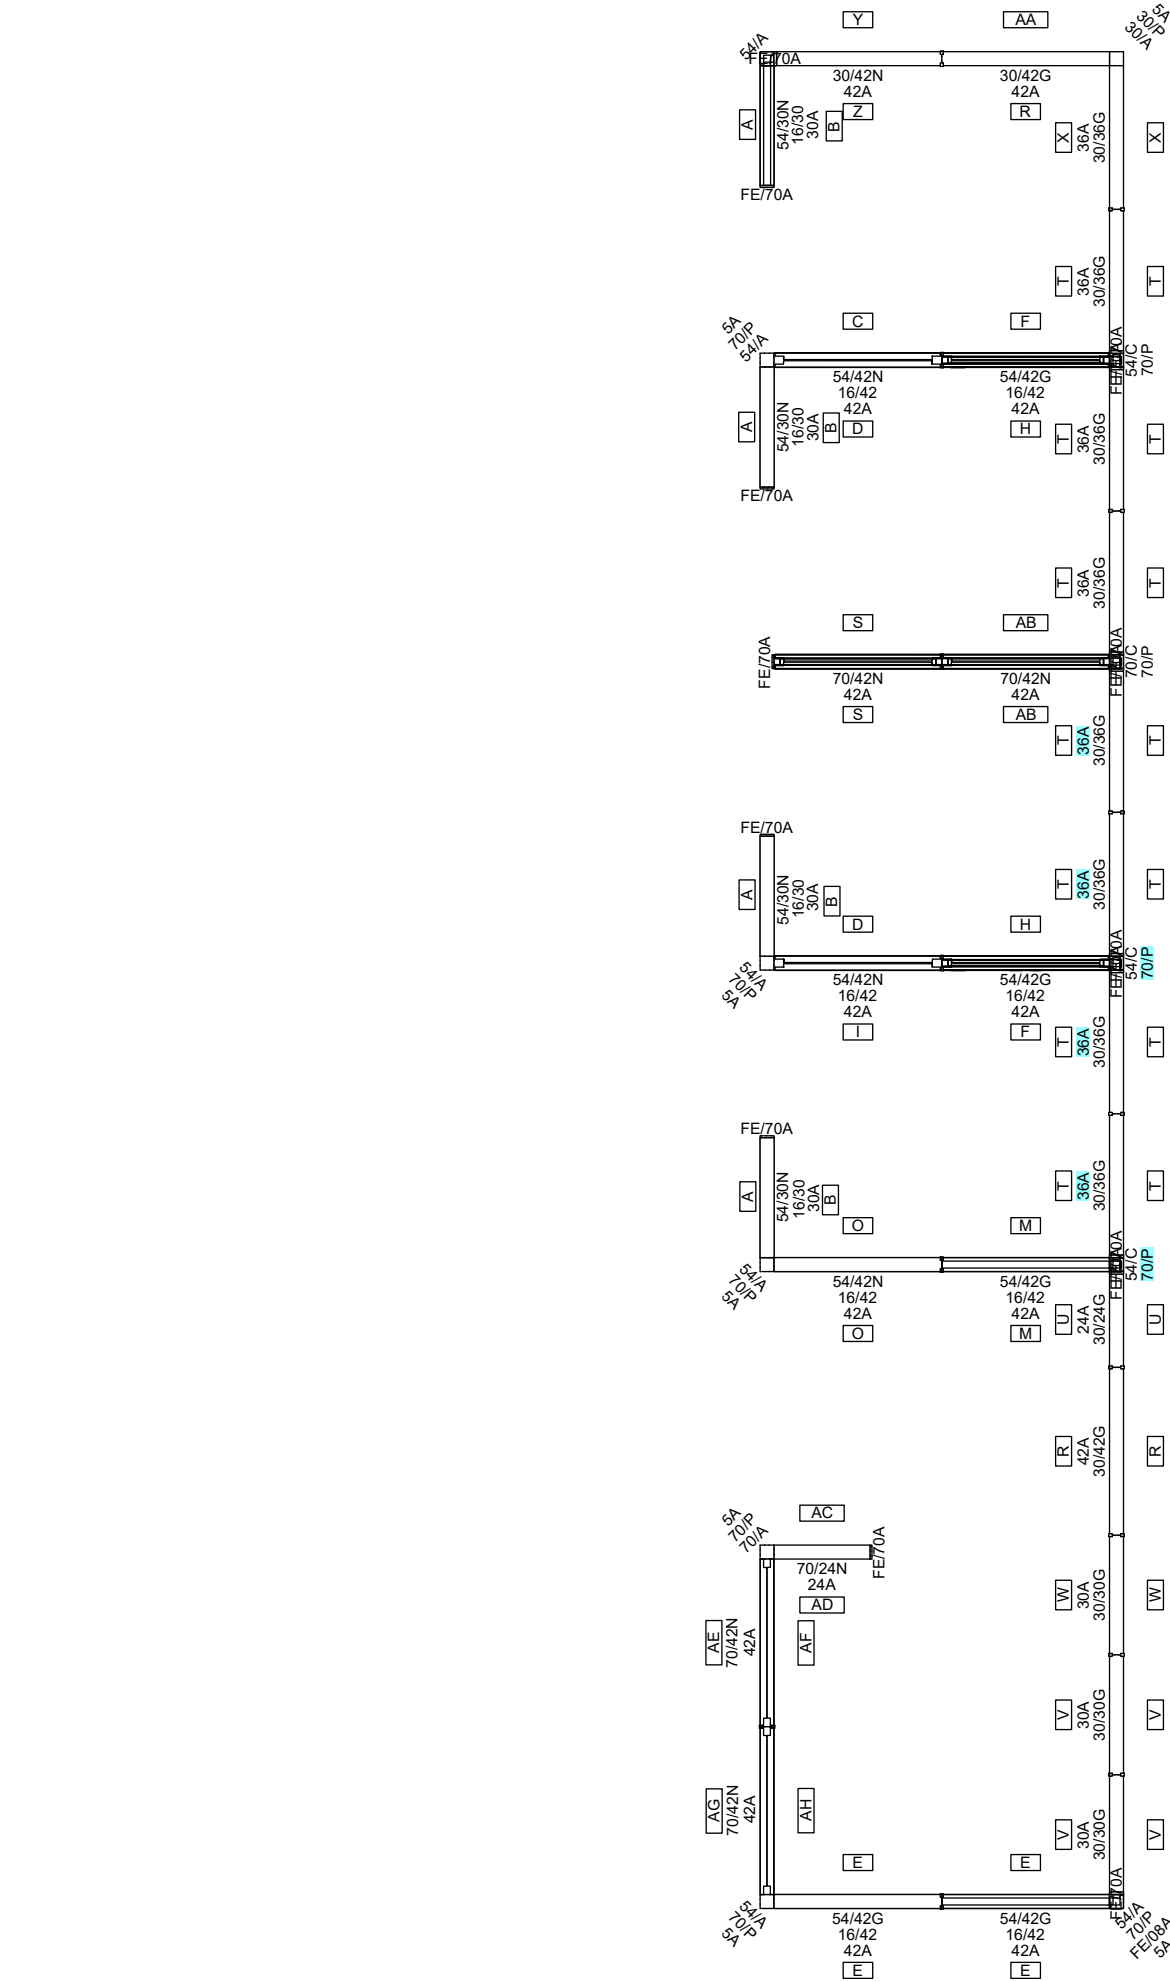


Structure & Tile Plan



Tile Elevation

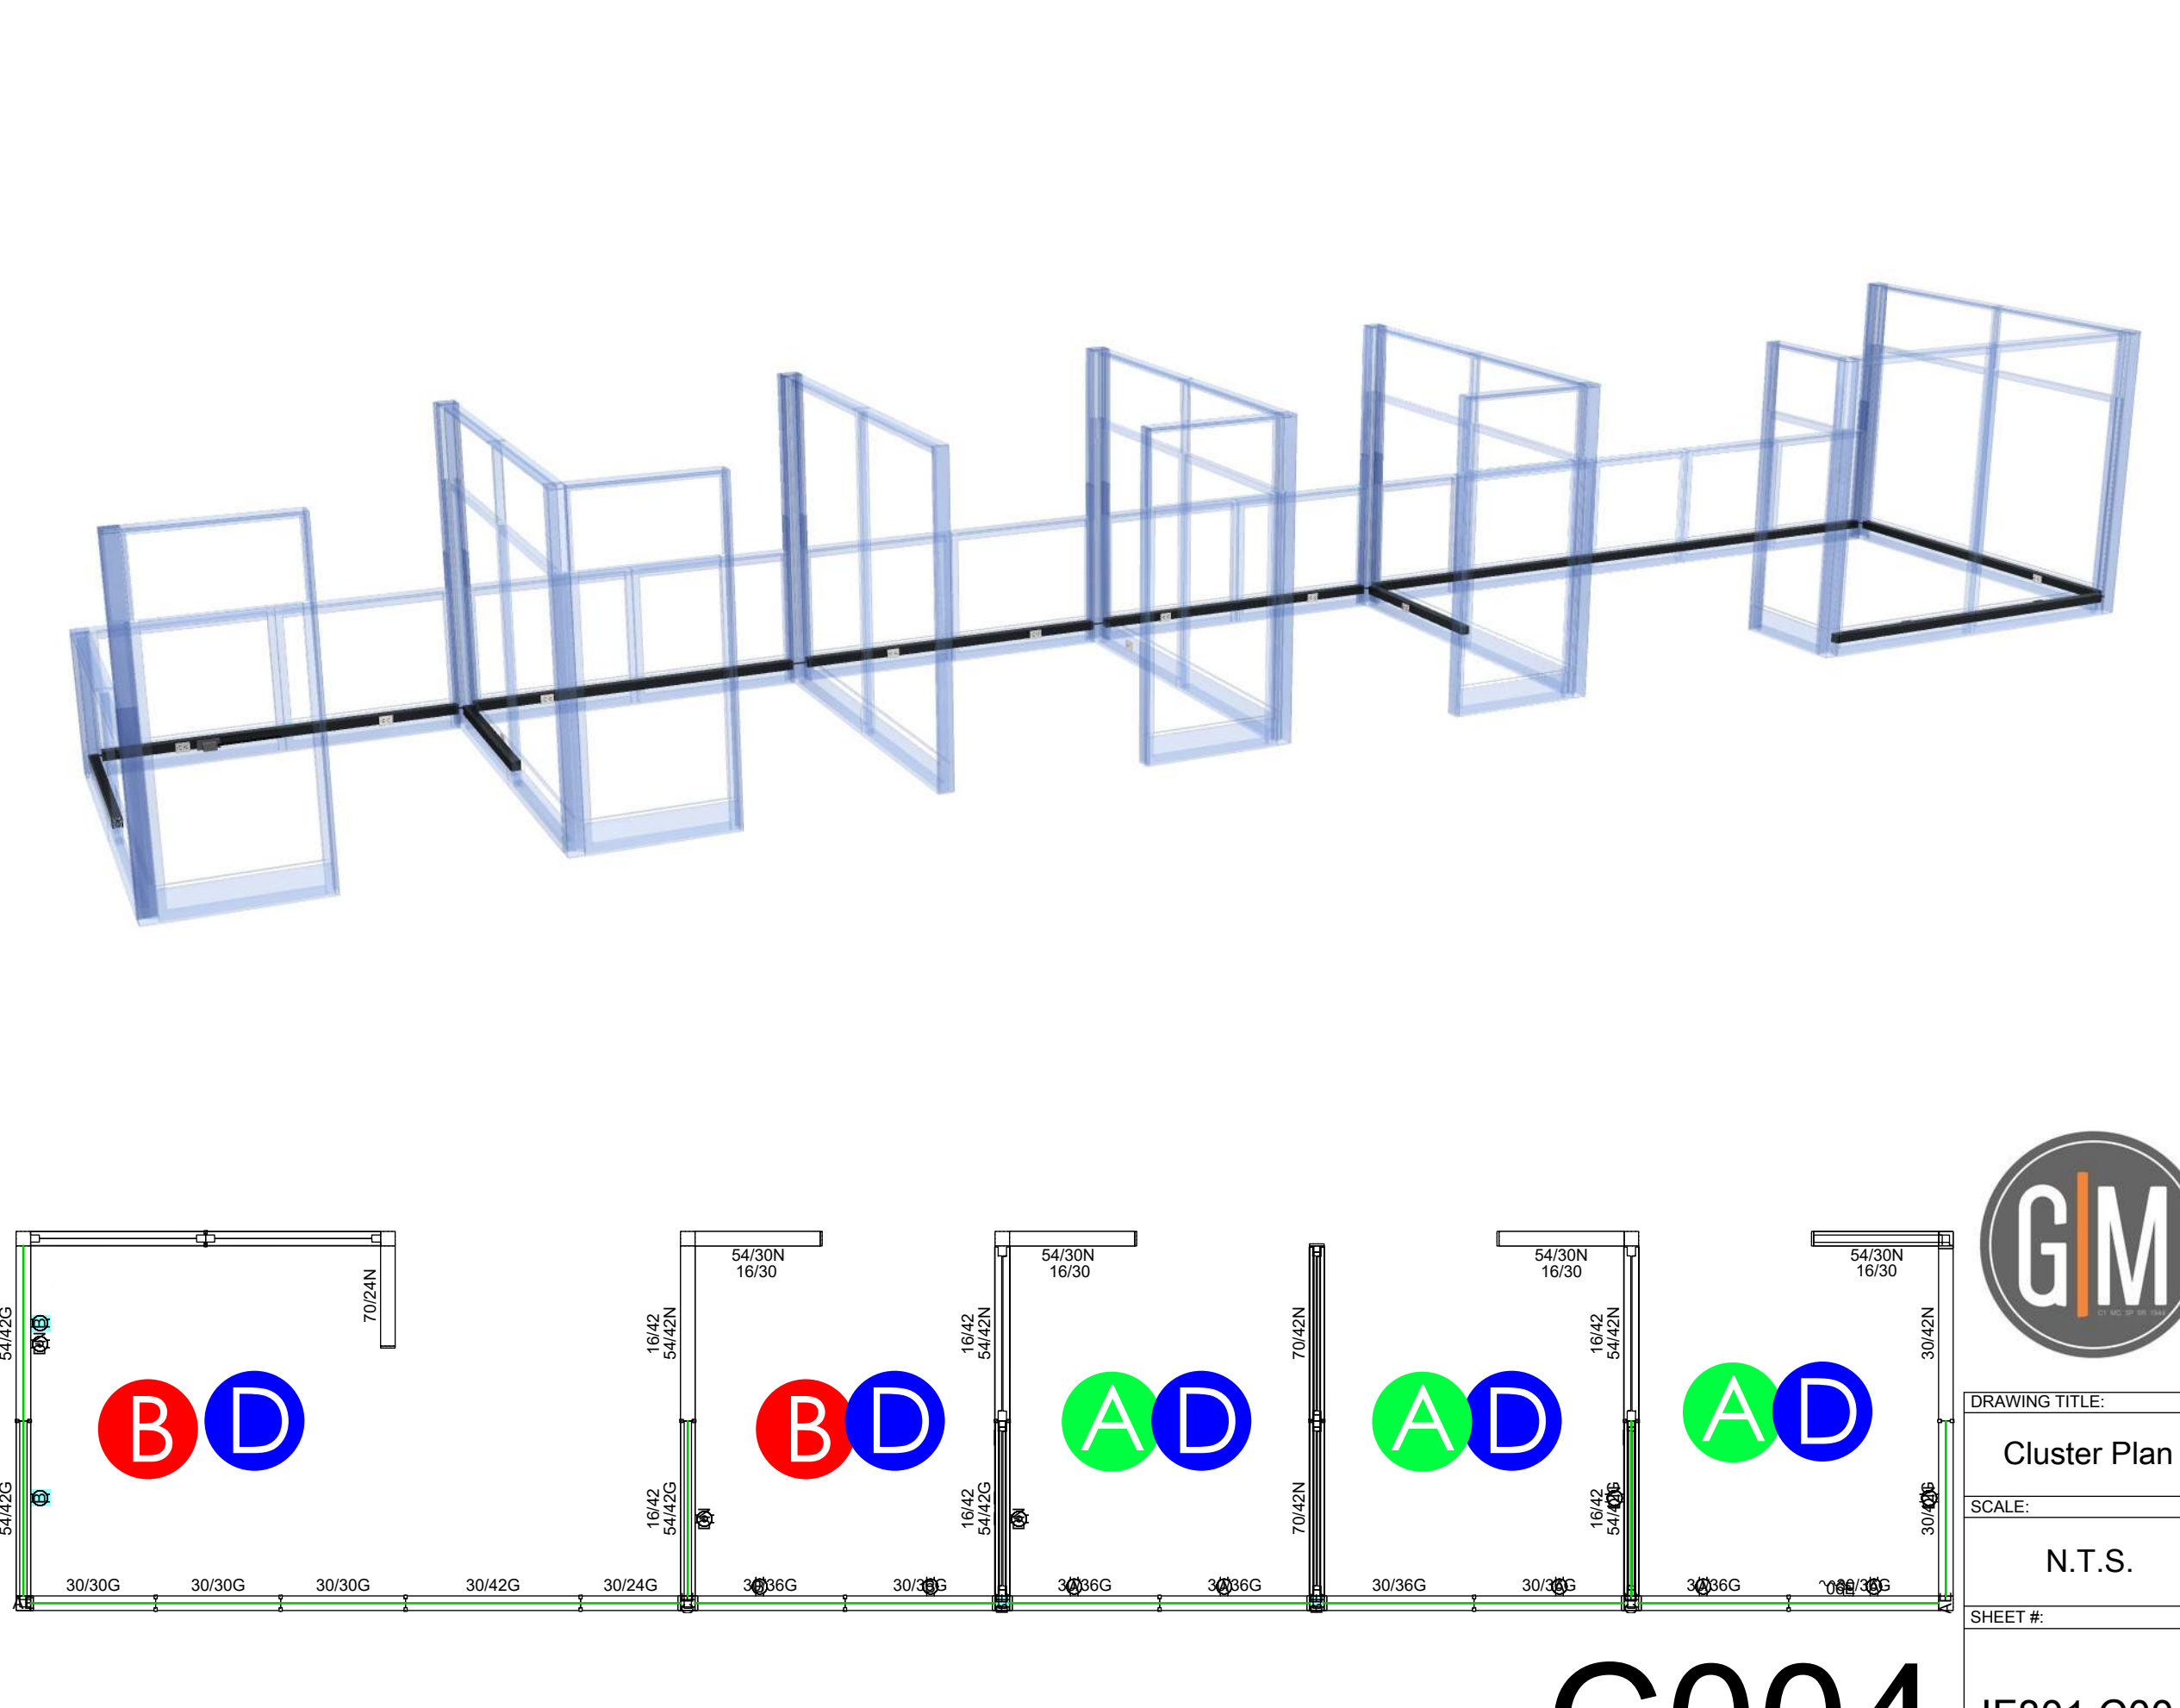

Electrical

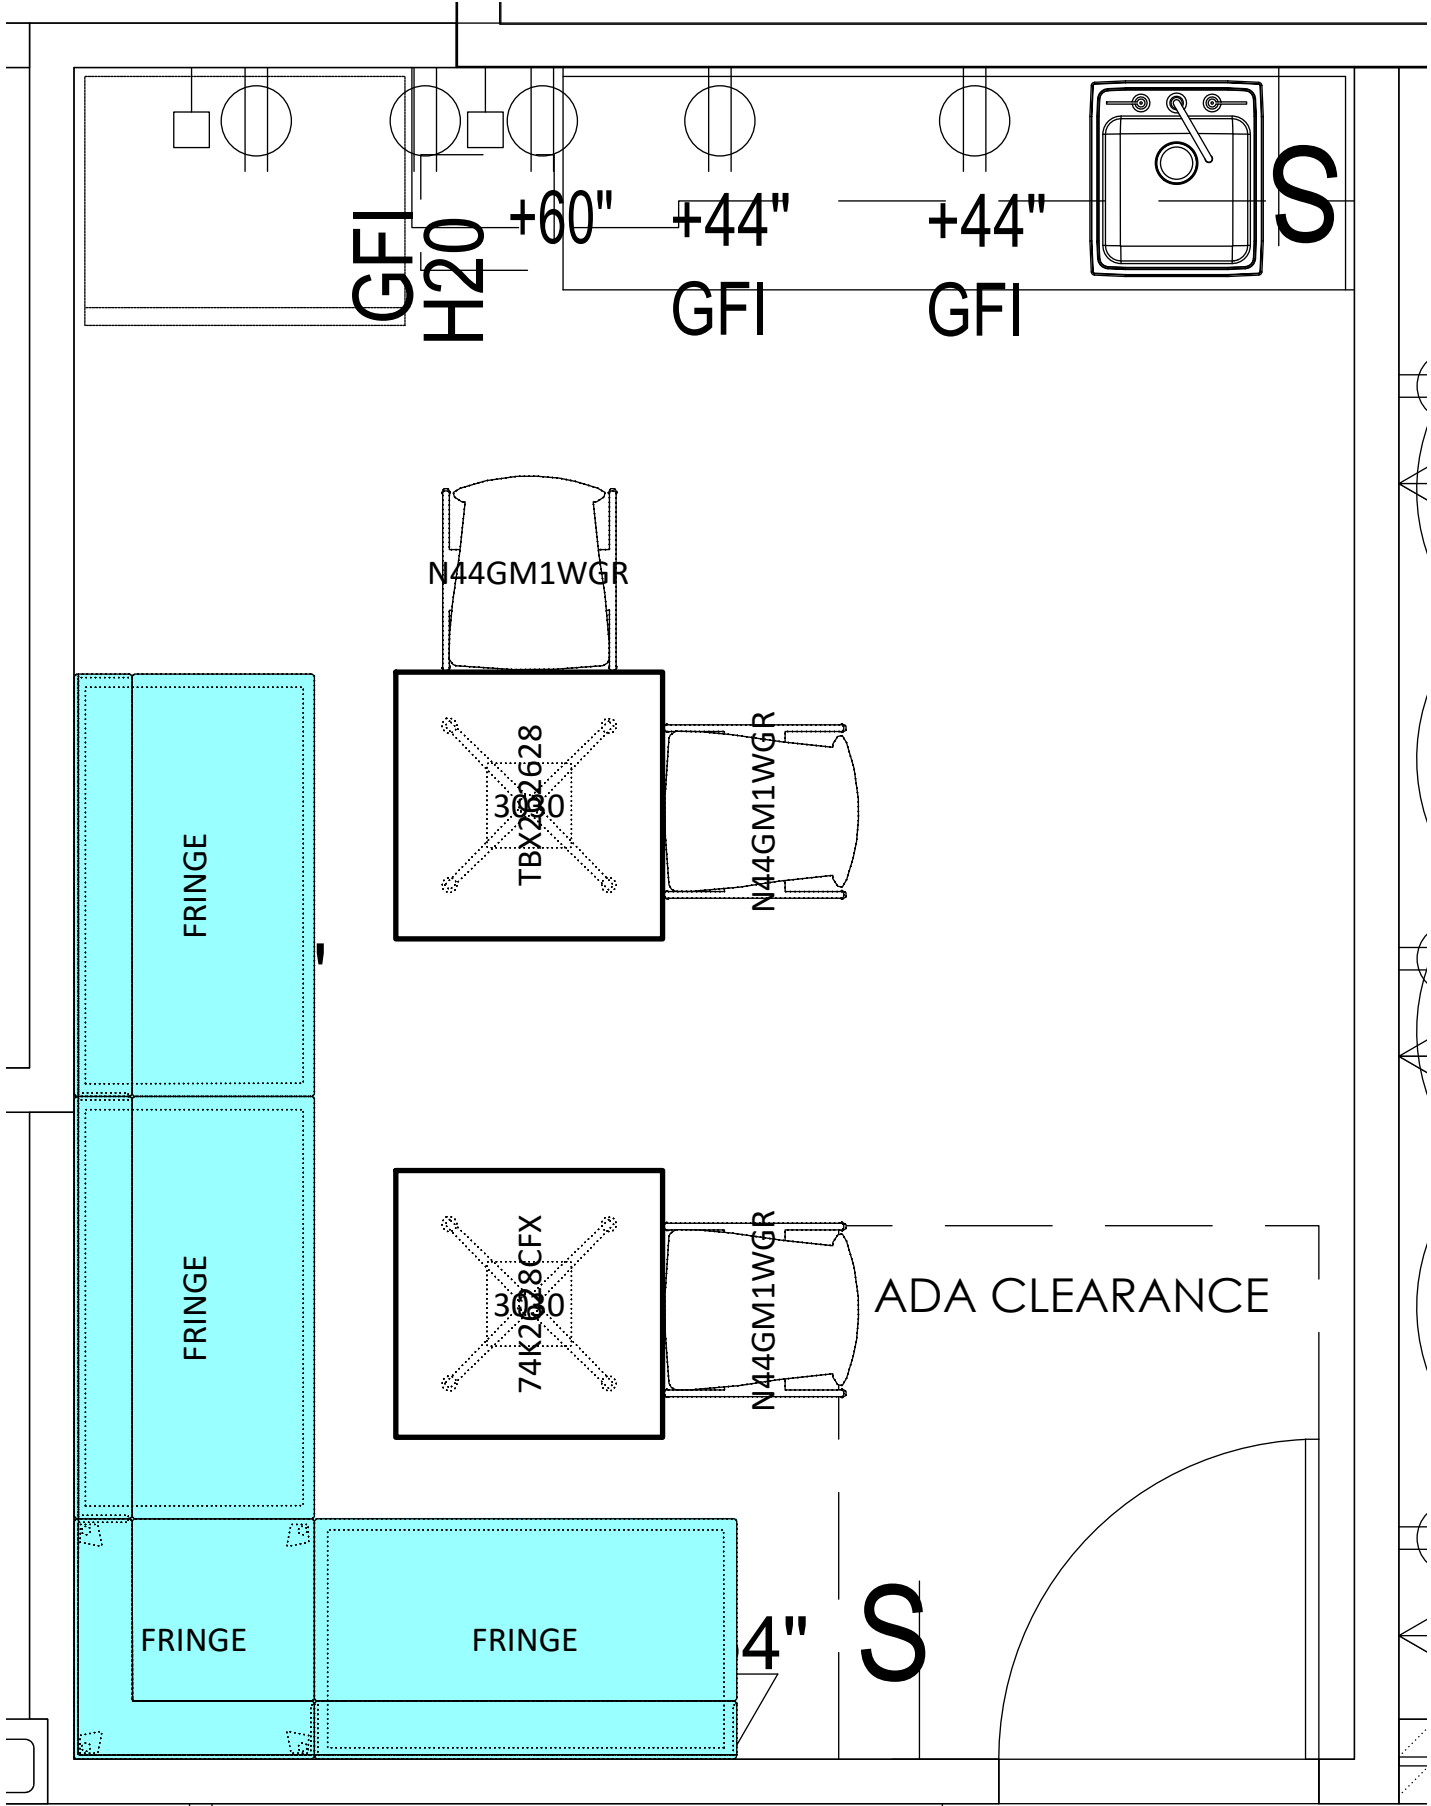

Component Plan



3D View

C0005



DRAWING TITLE:

COMPONENT PLAN


SCALE:

N.T.S.

SHEET #:

IF801.C005

- Custom table due to size and shape and will require extended lead time

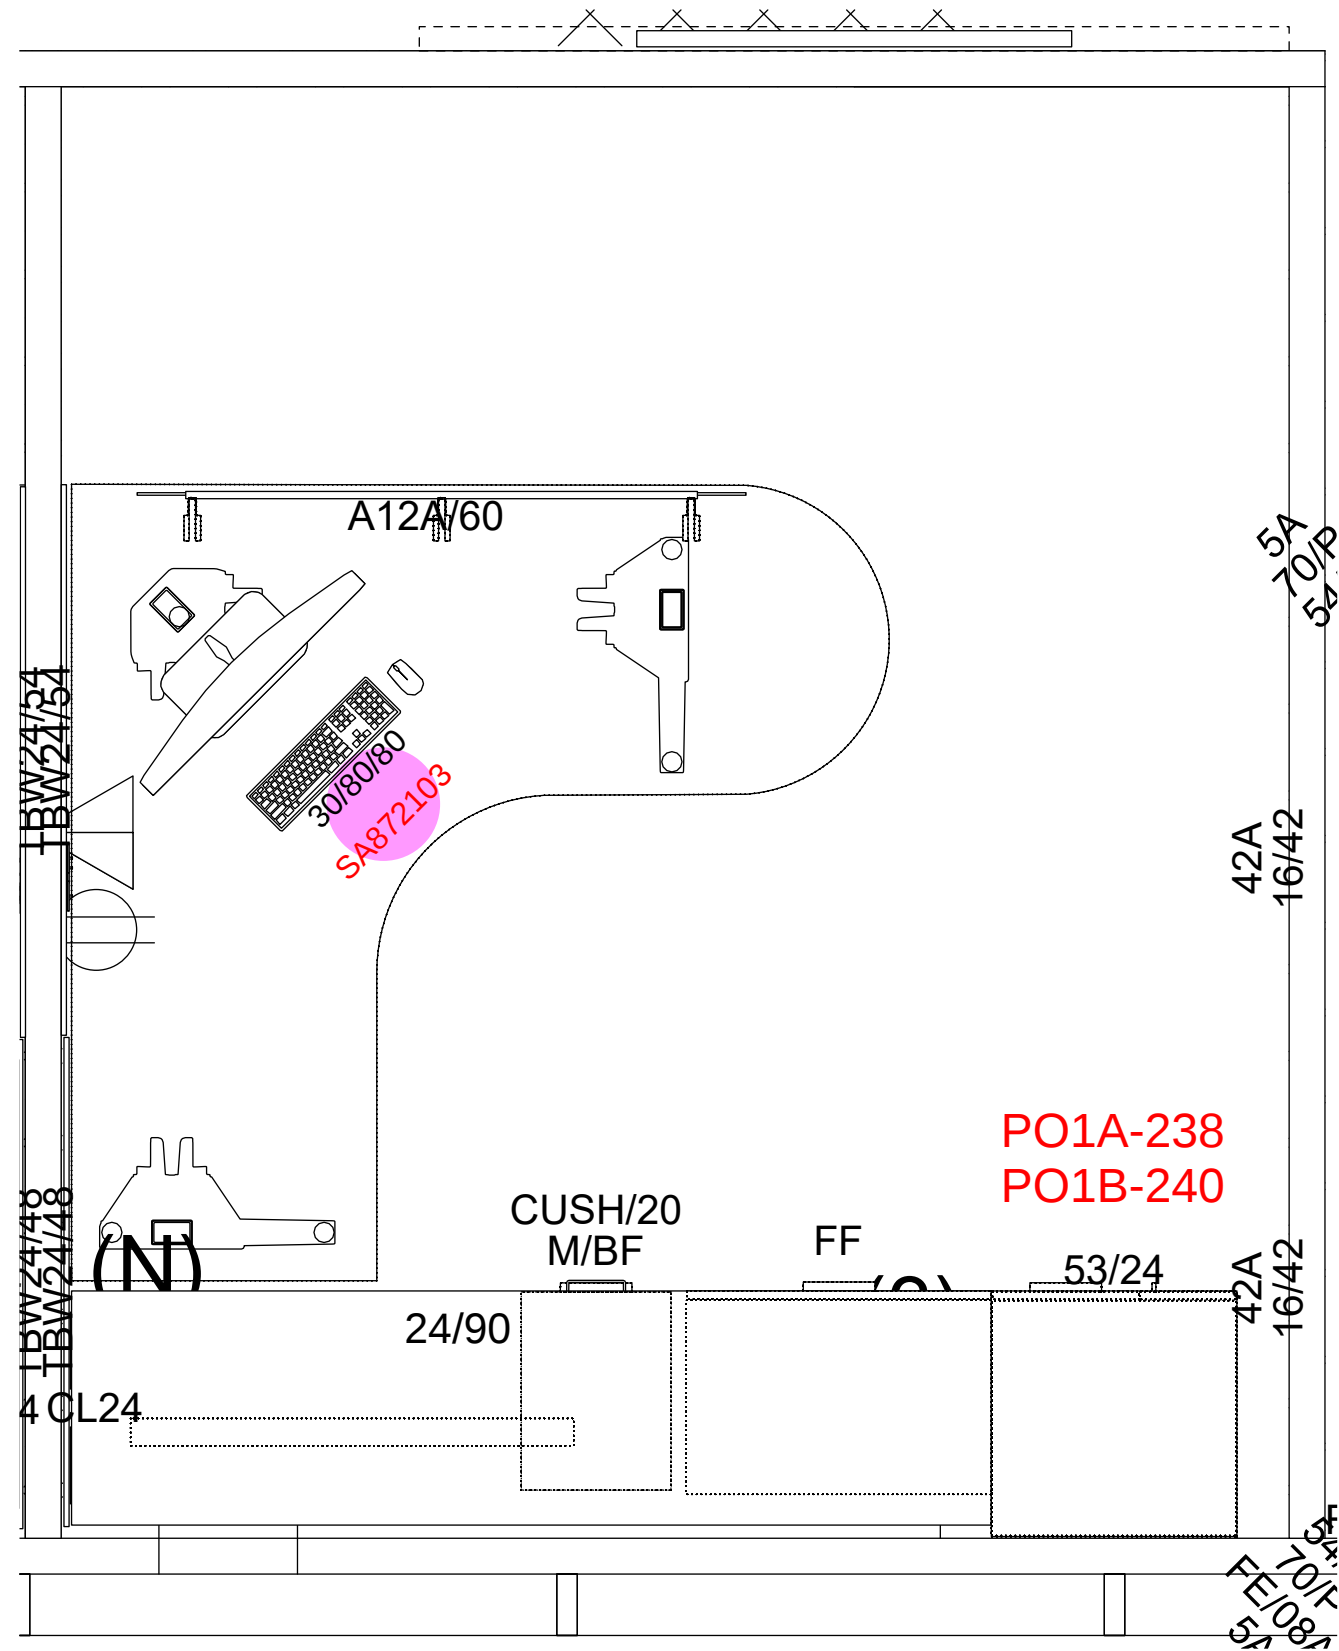


DRAWING TITLE:
COMPONENT PLAN
SCALE:
N.T.S.
SHEET #:
IF801.PO1

PO1A-B

Component Plan

3D View

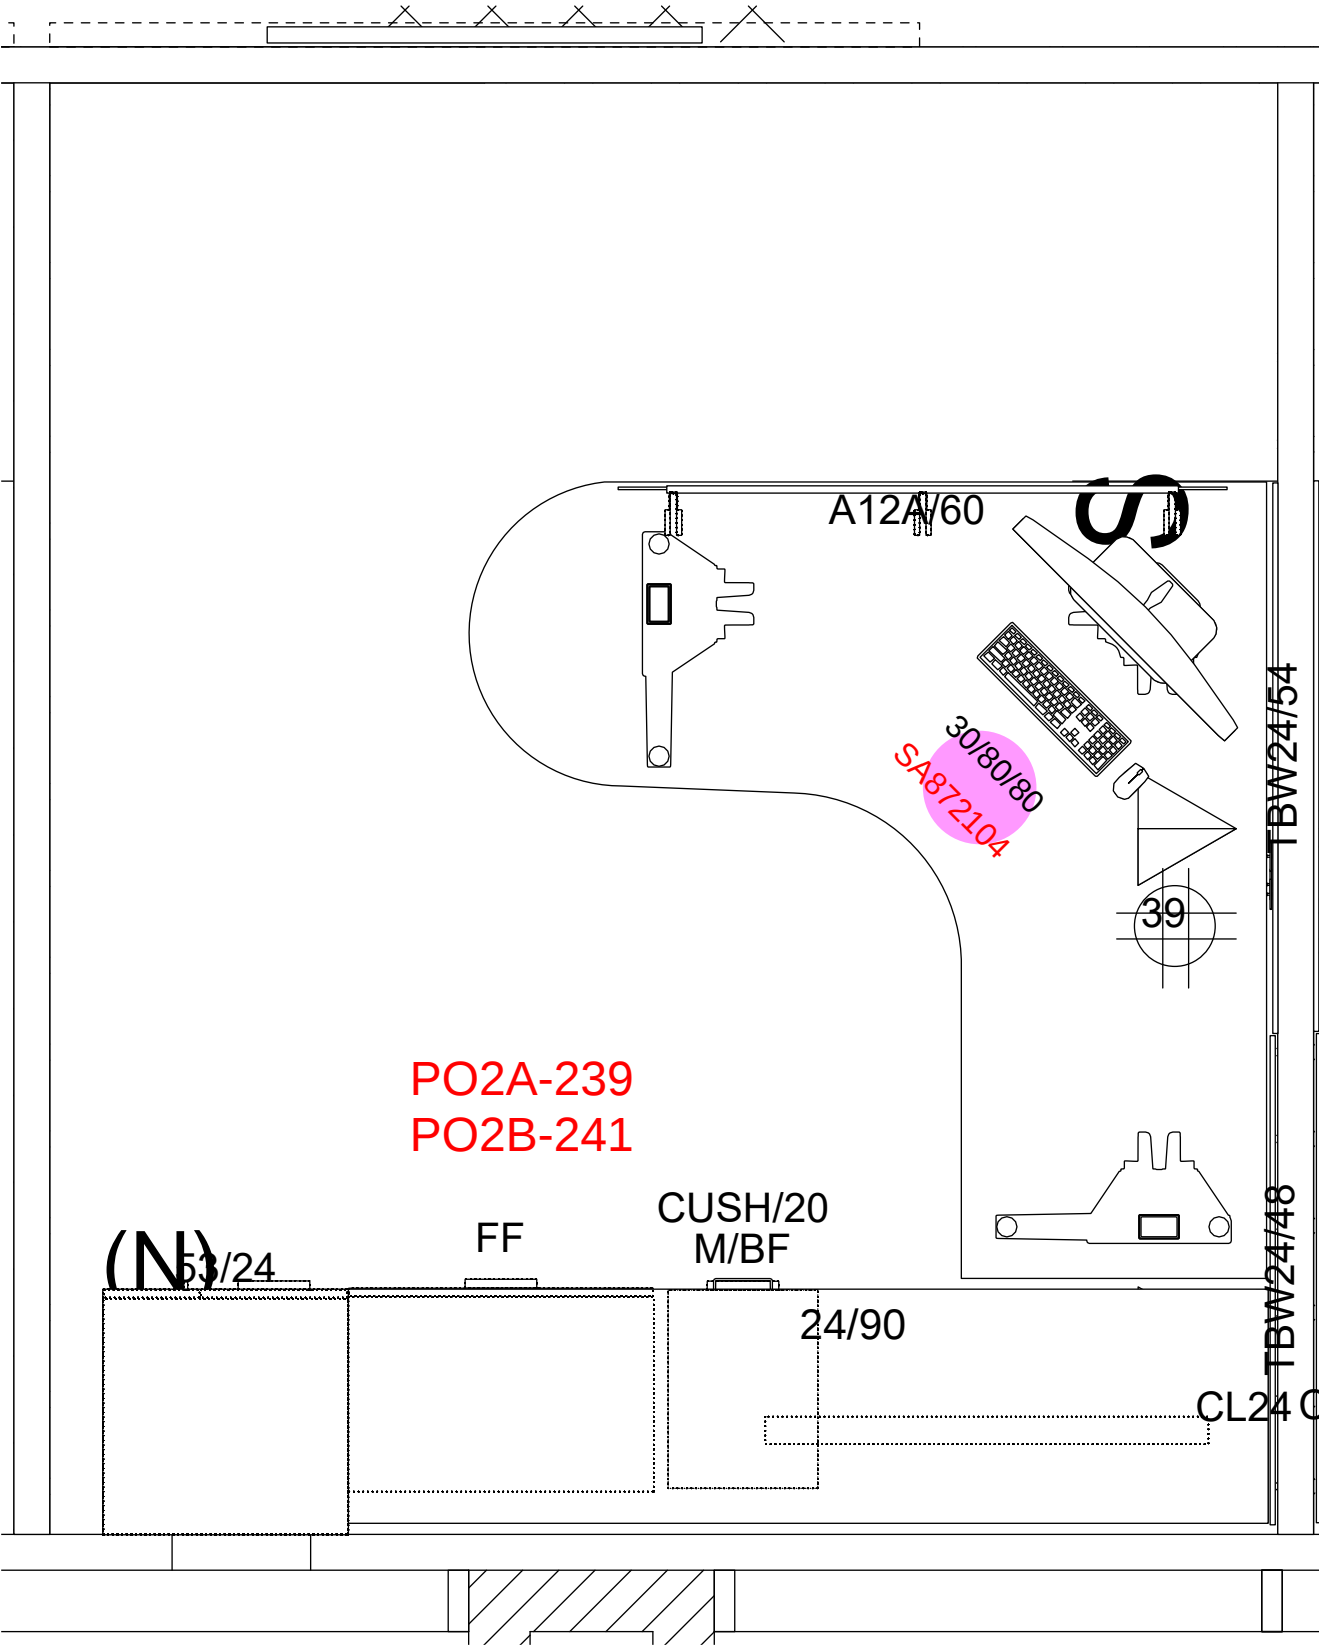

Component Plan



3D View

PO2A-B

GM

GROUP

DRAWING TITLE:

COMPONENT PLAN


SCALE:

N.T.S.

SHEET #:

IF801.PO2

Storage to be bracketed to wall for stability

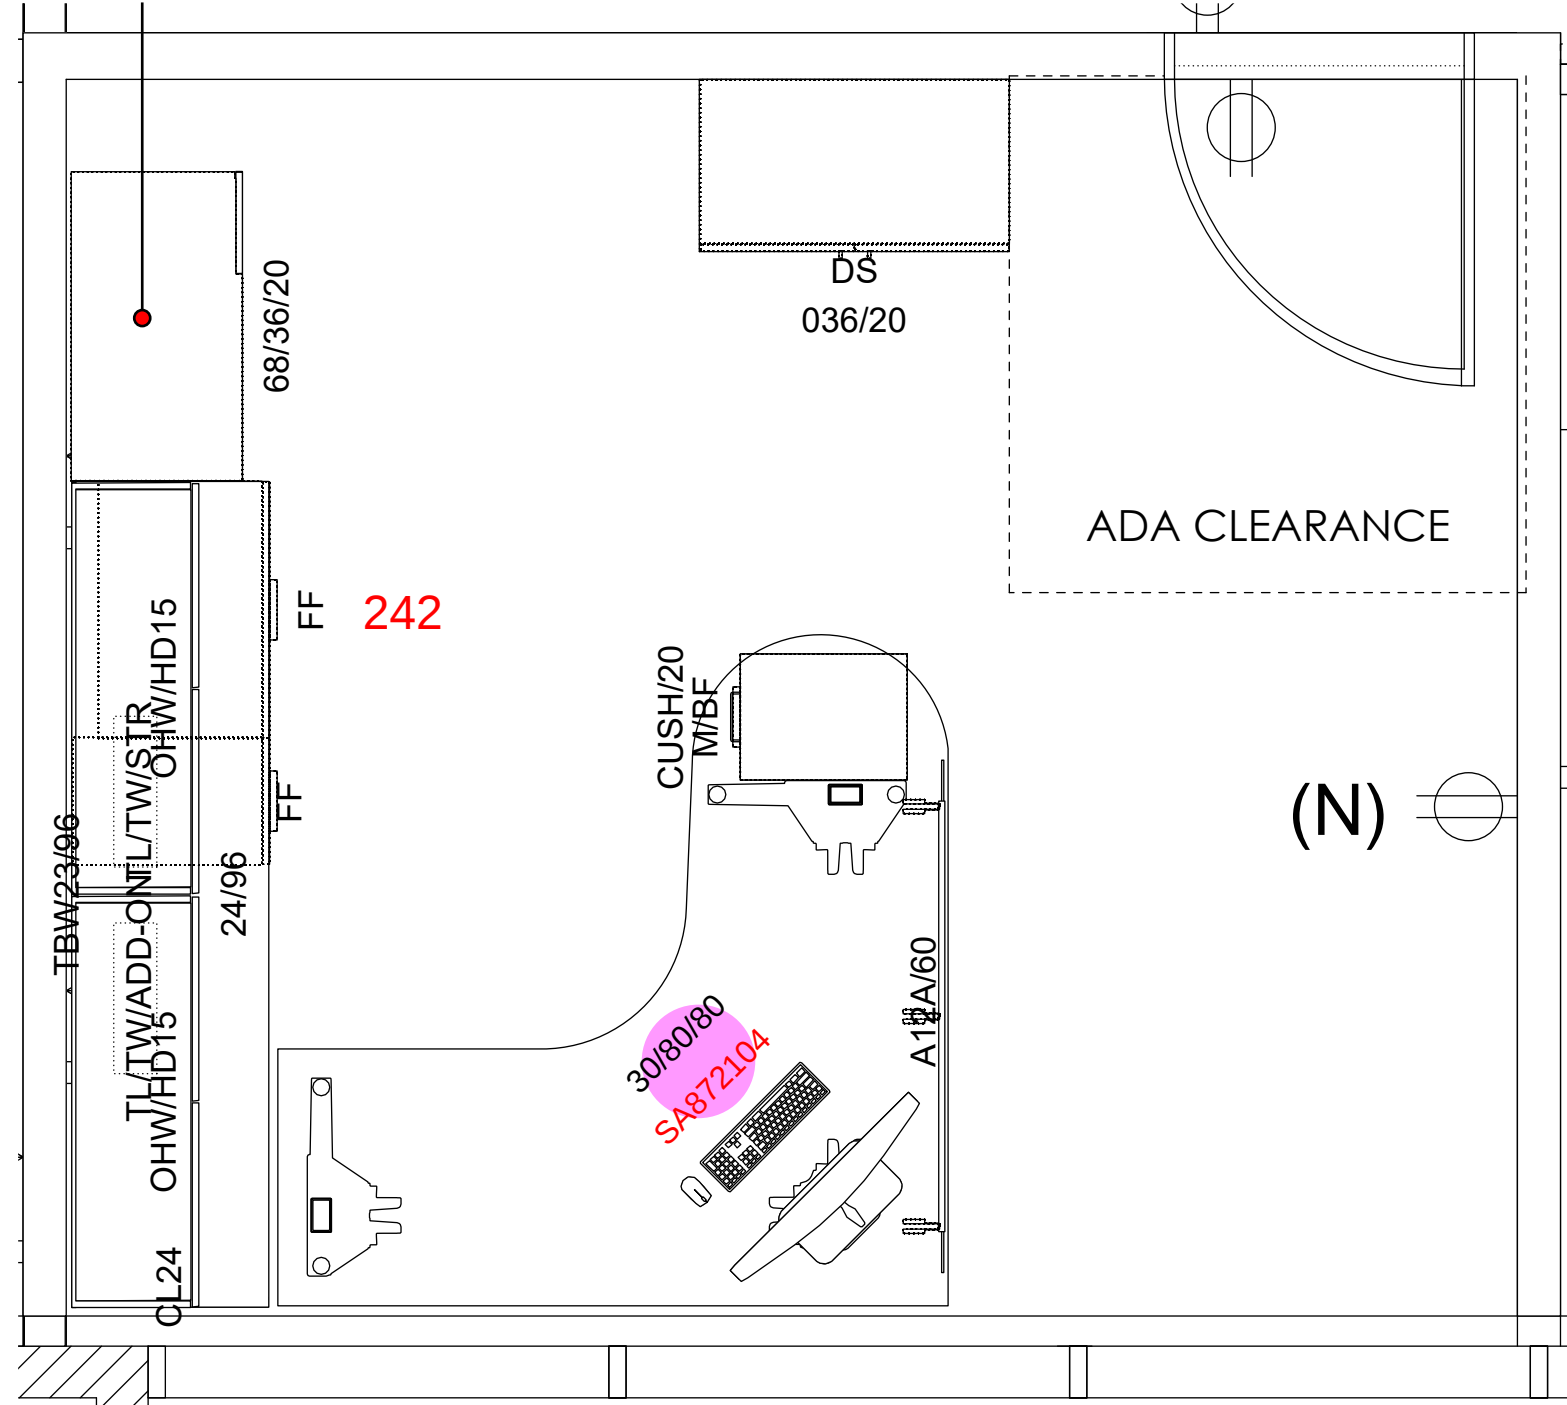

Component Plan



3D View

PO3



DRAWING TITLE:	COMPONENT PLAN
SCALE:	N.T.S.
SHEET #:	IF801.PO3

Overall Existing Plan | 2nd Floor

Scope of Work


APPROVED, INITIAL HERE

NAME (Please Print)

DATE



elevate your workplace™

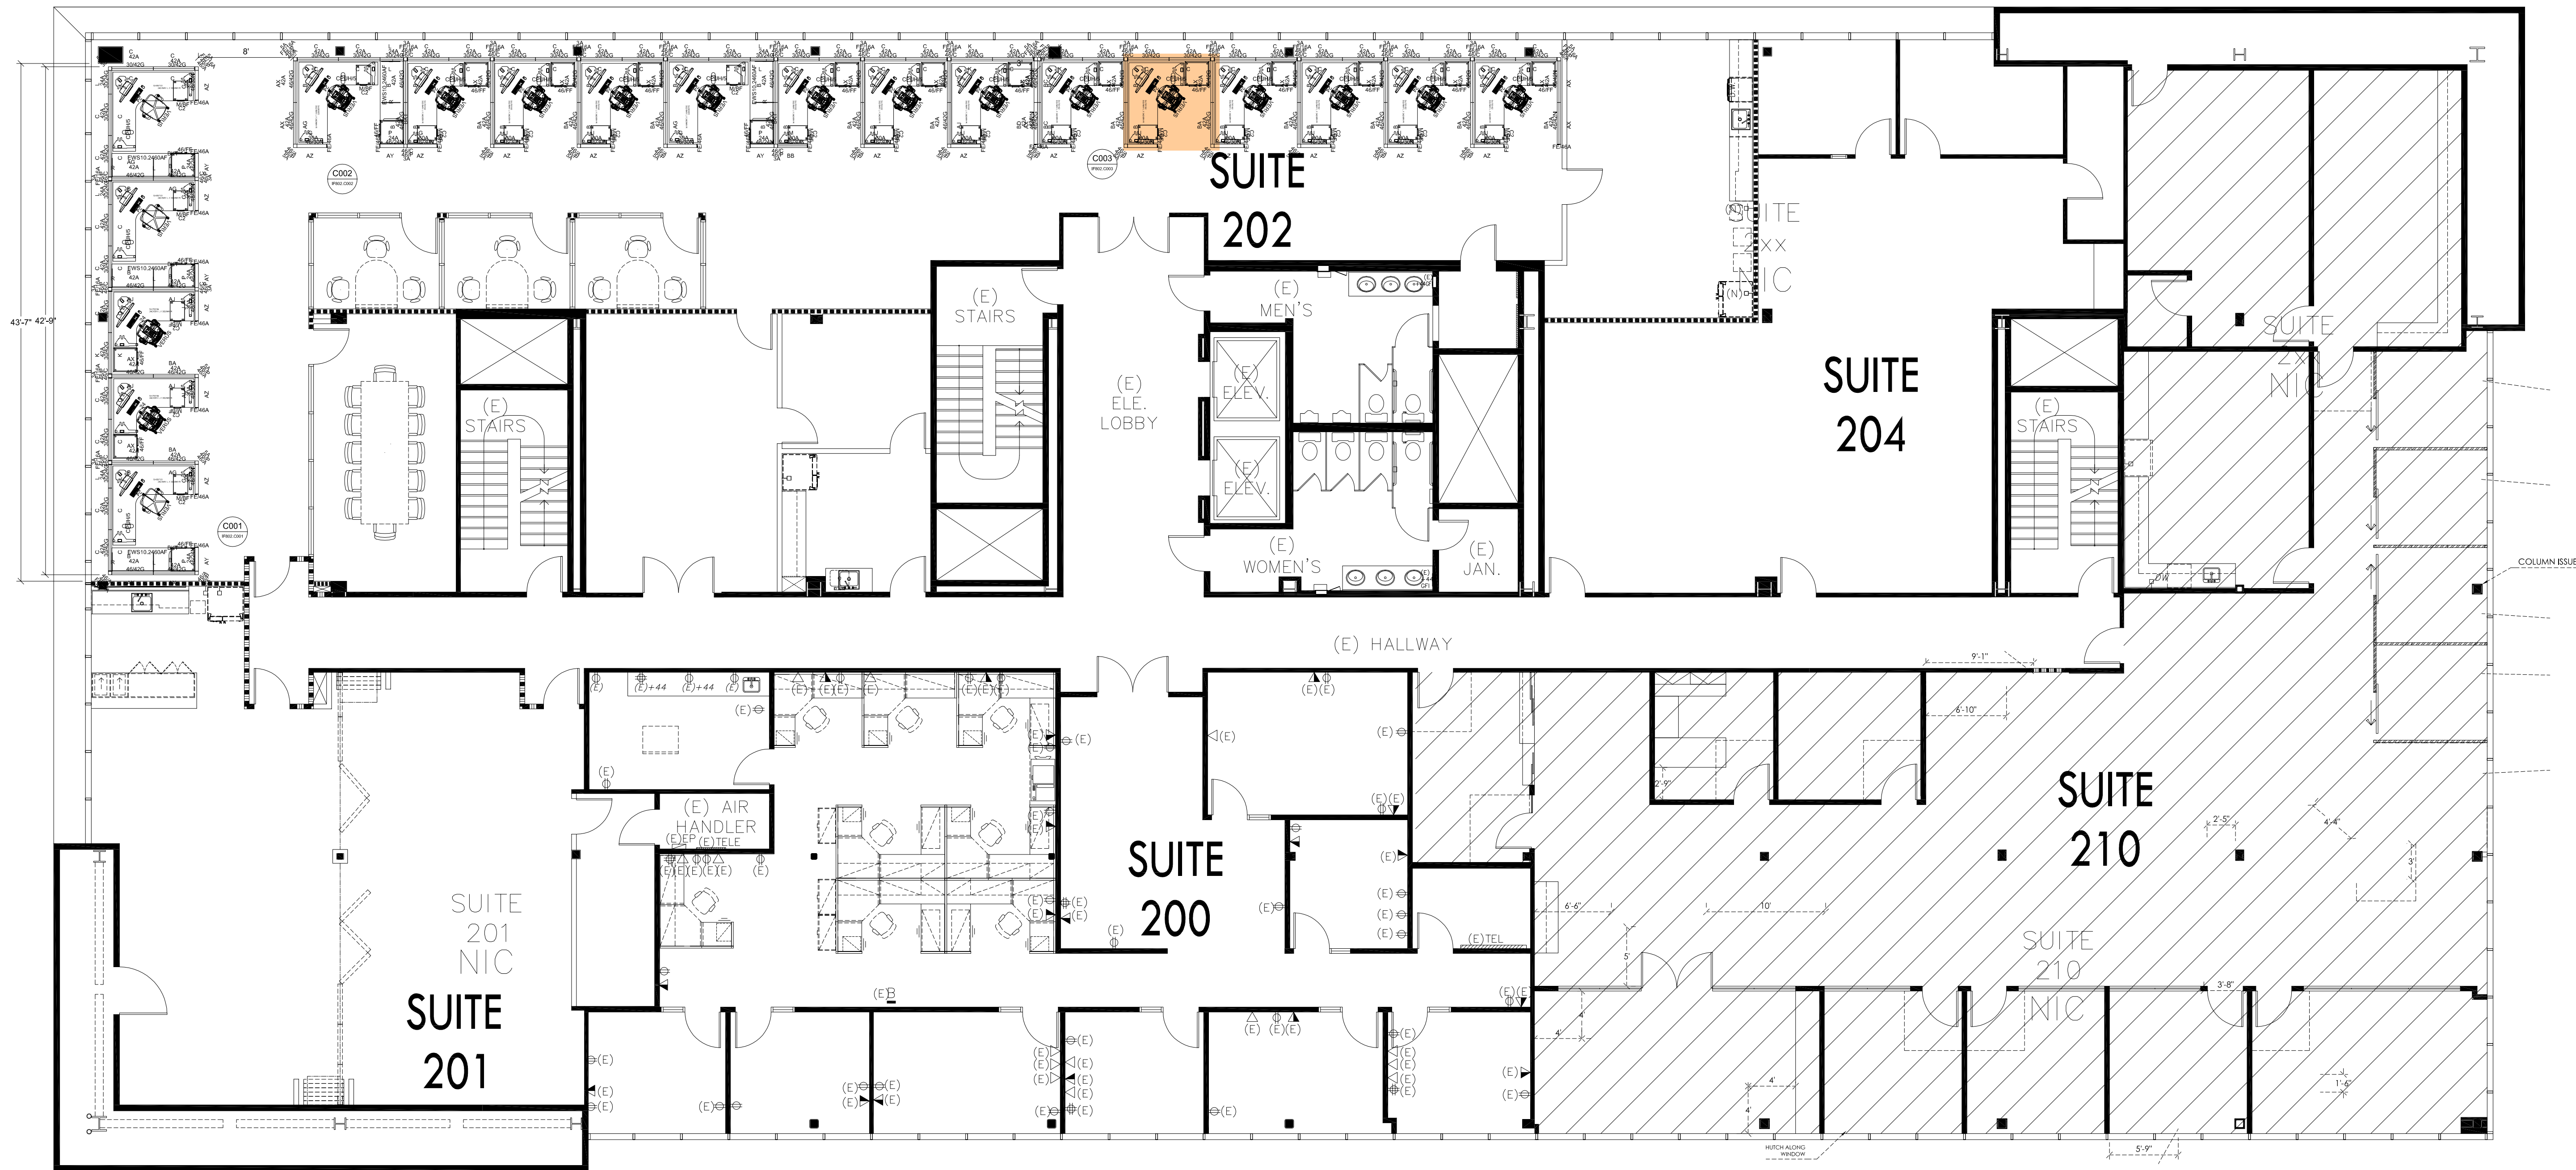

WORKSURFACES TO
BE @28.5" HIGH

SBCERA
SAN BERNARDINO (HOSPITALITY LANE)

348 HOSPITALITY LANE
SAN BERNARDINO, CA 92408
FLOOR 2

PROJ # 230336
DATE: 11.26.2025
AE:
DESIGNER: NONI TATE
FRANCES ARCE
PROJECT SIZE: A
DWG PATH: F-SBCERA-348-2

REVISIONS	
001	07.22.2025 JP
002	08.01.2025 JP
003	08.18.2025 JP
004	09.10.2025 JP
005	10.28.2025 FA
006	
007	
008	
009	
010	

DRAWING TITLE:

OVERALL PLAN

SCALE:

NTS

SHEET #:

IF102

- Cluster C002 will need to be moved 2' to the left to accommodate workstation expansion



SBCERA
SAN BERNARDINO (HOSPITALITY LANE)
348 HOSPITALITY LANE

NARDINO, CA 92400

VISIONS


DRAWING TITLE:

SCALE:

POINTS

F402.1

www.gmbi.net

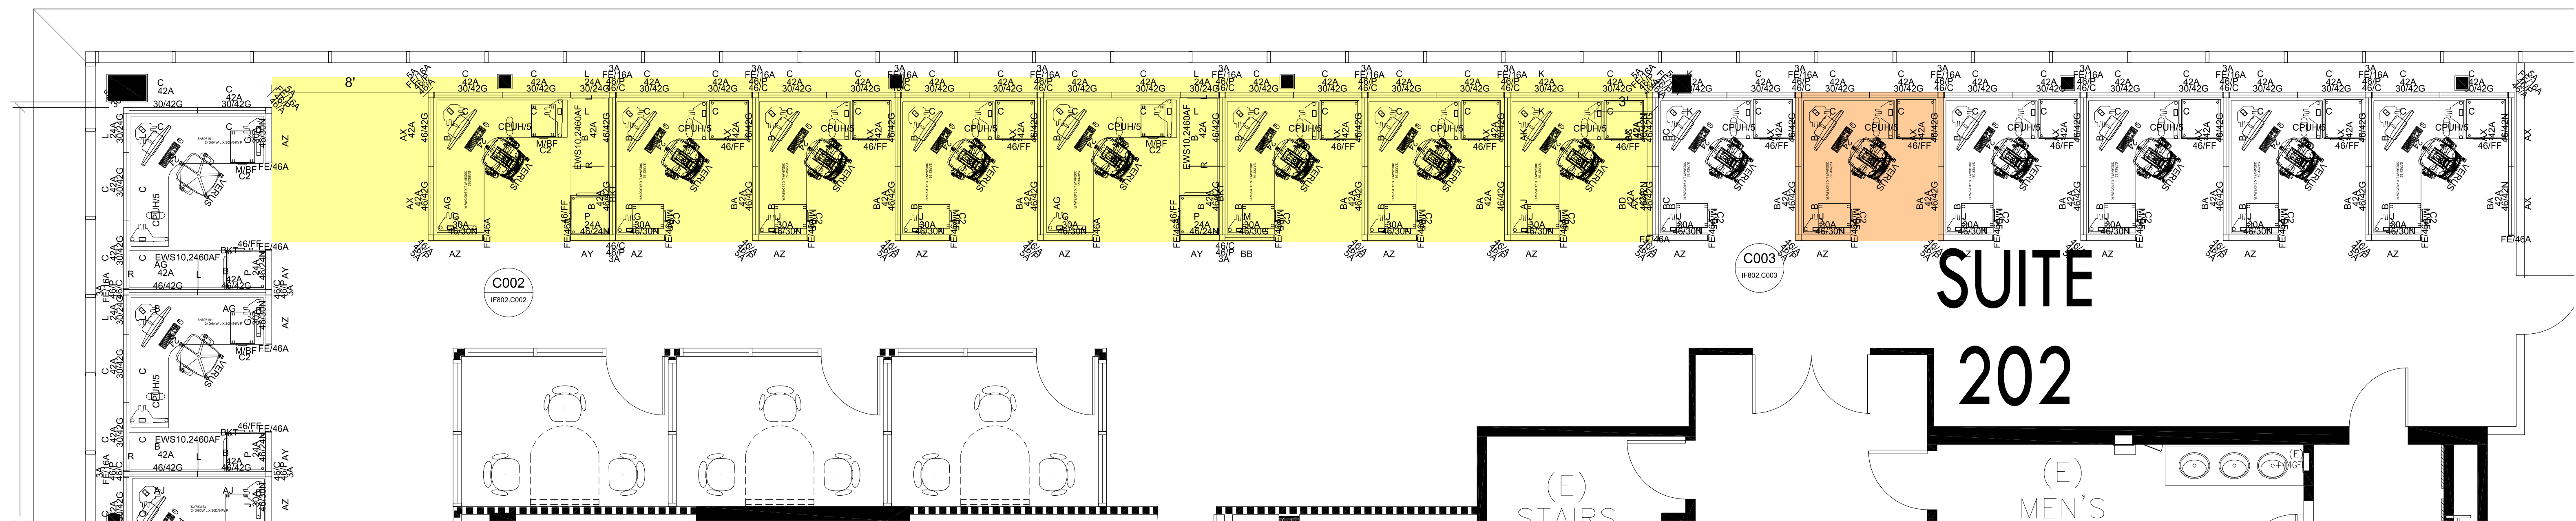

WORKSURFACES TO
BE @28.5" HIGH

Enlarged New Plan | 2nd Floor

Scope of Work

Project Notes
● Cluster C002 will need to be moved 2' to the left to accomodate workstation expansion

APPROVED, INITIAL HERE

NAME (Please Print)

DATE



elevate your workplace™

SBCERA
SAN BERNARDINO (HOSPITALITY LANE)

348 HOSPITALITY LANE
SAN BERNARDINO, CA 92408

FLOOR 2

PROJ # 230336
DATE: 11.26.2025
AE: NONI TATE
DESIGNER: FRANCES ARCE
PROJECT SIZE: A
DWG PATH: F-SBCERA-348-2

REVISIONS

001	07.22.2025 JP
002	08.01.2025 JP
003	08.18.2025 JP
004	09.10.2025 JP
005	10.28.2025 FA
006	
007	
008	
009	
010	

DRAWING TITLE:

ENLARGED PLAN


SCALE:

NTS

SHEET #:

IF402.2

www.gmbi.net

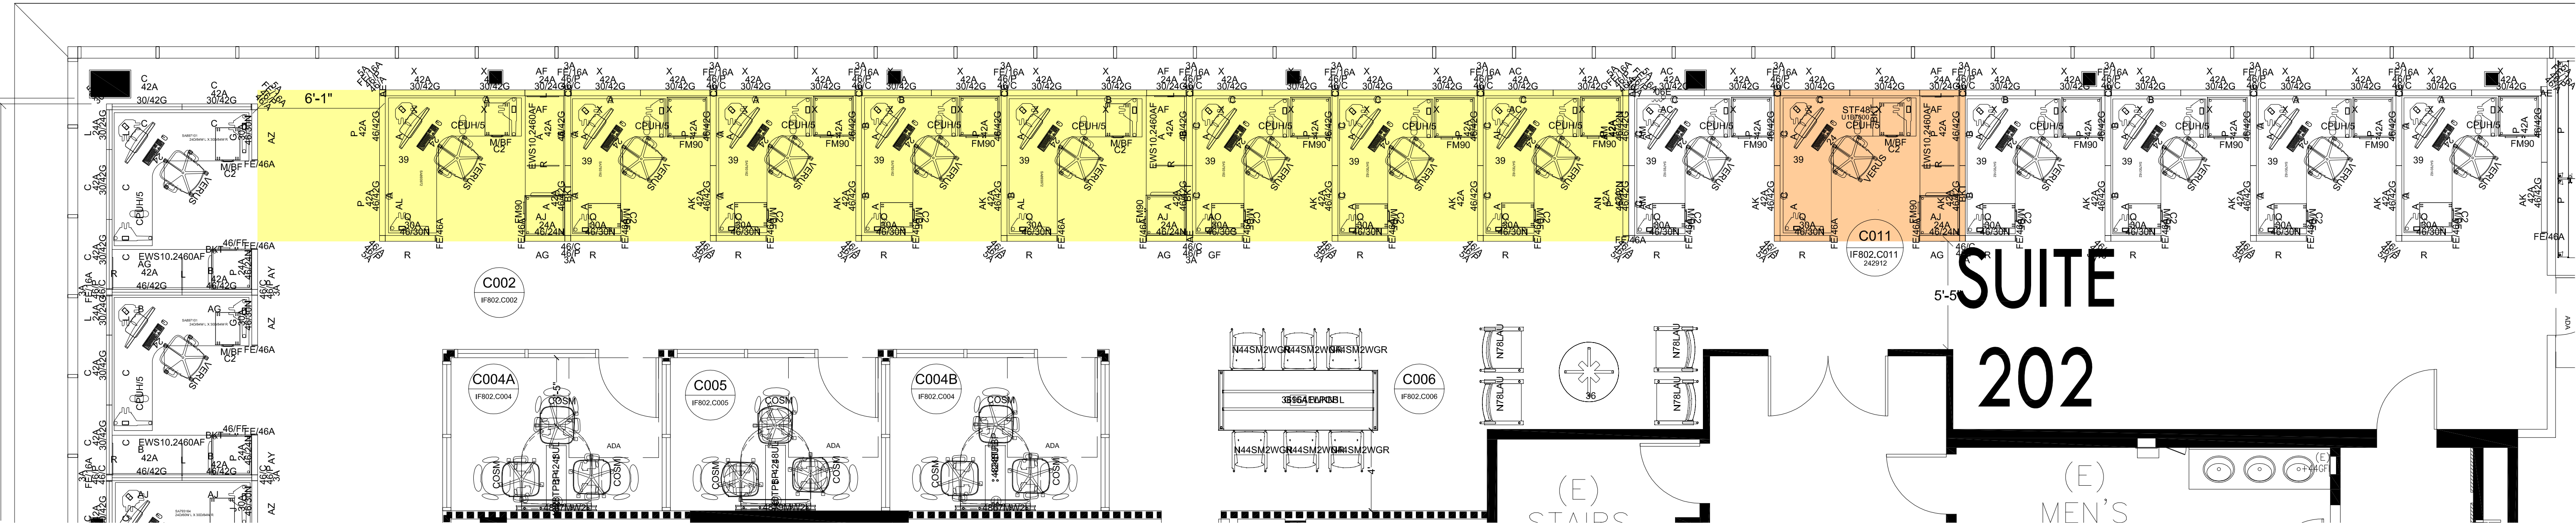


WORKSURFACES TO
BE @28.5" HIGH

Overall New Electrical Plan | 2nd Floor



elevate your workplace®

Project Notes
Note: Existing Wall J-Box locations to be reused. Existing open tiles and power entries to be relocated for new locations along panel run.

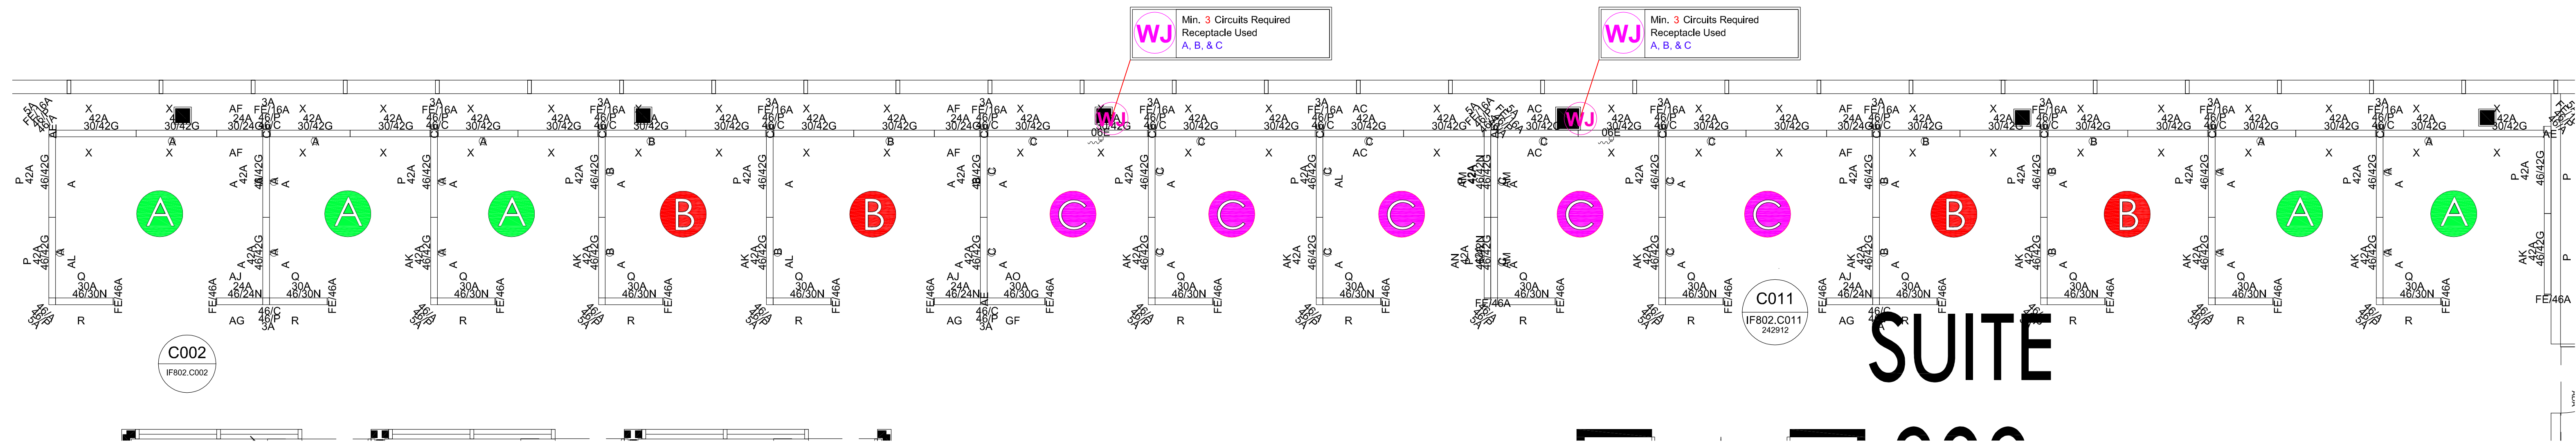

SBCERA
SAN BERNARDINO (HOSPITALITY LANE)
348 HOSPITALITY LANE
SAN BERNARDINO, CA 92408
FLOOR 2



PROJ # 230336
DATE: 11.26.2025
AE: NONI TATE
DESIGNER: FRANCES ARCE
PROJECT SIZE: B
DWG PATH: F-SBCERA-348-2

REVISIONS	
001	07.22.2025 JP
002	08.01.2025 JP
003	08.18.2025 JP
004	08.10.2025 JP
005	10.28.2025 FA
006	11.26.2025 FA
007	
008	
009	
010	

DRAWING TITLE:
ENLARGED ELEC PLAN

SCALE:
NTS

SHEET #:
IF402E

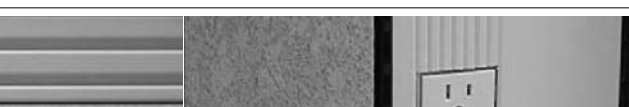 ELECT / MECH SYMBOLS		ELECTRICAL LEGEND - SYSTEMS FURNITURE					ELECTRICAL CONDITIONS - SYSTEMS FURNITURE			DATA/COMM CONDITIONS - SYSTEMS FURNITURE		
	- RECEPTACLE	 = Power Pole	 Min. #Circuits Required Receptacle Used X	 Stations Using "I" Recept.	 Stations Using "A" Recept.	 Power & Data Pole Entry Available on End of Run or In-Line	 Floor Entry Locations for Power & Data (Full Enclosure Suggested for Data Integrity)	 Wall Entry Locations for Power & Data (Open Panel Suggested for Access)	 (Located at the base of frame or panel) Base Data/Comm Port Available on All Systems	 (Can be located above or below the Wksf) Tile Height Data/Comm Port Available on Ethospace & Vivo Systems	 (Can be located above or below the Wksf) Cable Mgmt Panel Data/Comm Port Available on Action Office System	
	- DATA	 = Floor Monument	 Min. #Circuits Required Receptacle Used X	 Stations Using "II" Recept.	 Stations Using "B" Recept.							
	- SWITCH			 Stations Using "III" Recept.	 Stations Using "C" Recept.							
	- FIRE EXTINGUISHER	 = Poke Thru	 Min. #Circuits Required Receptacle Used A, B, C & D	 Stations Using "IIII" Recept.	 Stations Using "D" Recept.							
	- THERMOSTAT	 = Wall J-Box	 Min. #Circuits Required Receptacle Used X	 Stations Using "V" Recept.	 Stations Using "X" Recept.							
				 Electrical Power Break	 Stations Using "Y" Recept.							
				 Existing Dim	 Existing Power/Data							

C003/C011 Reconfigure Layout

Existing Layout


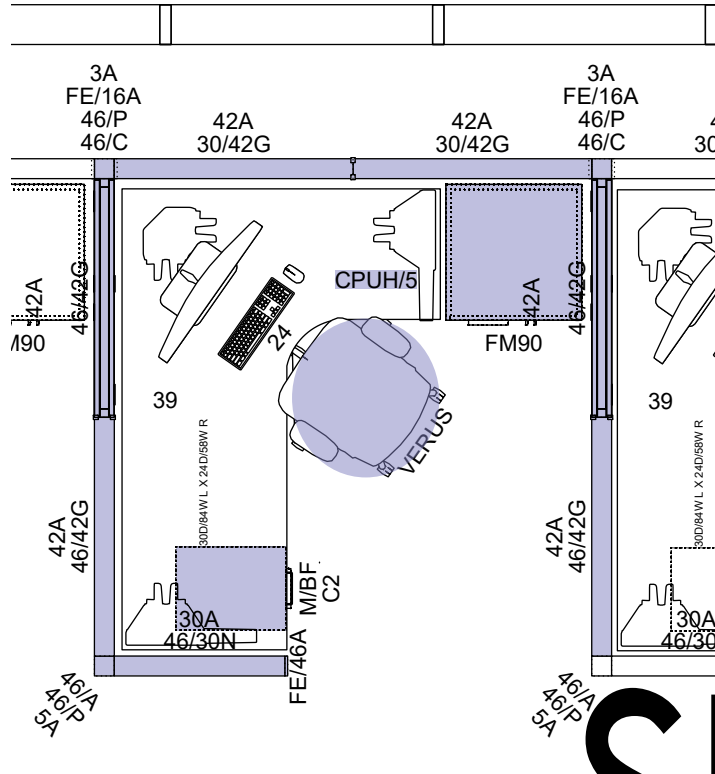


Exhibit B: Page 24

New Layout




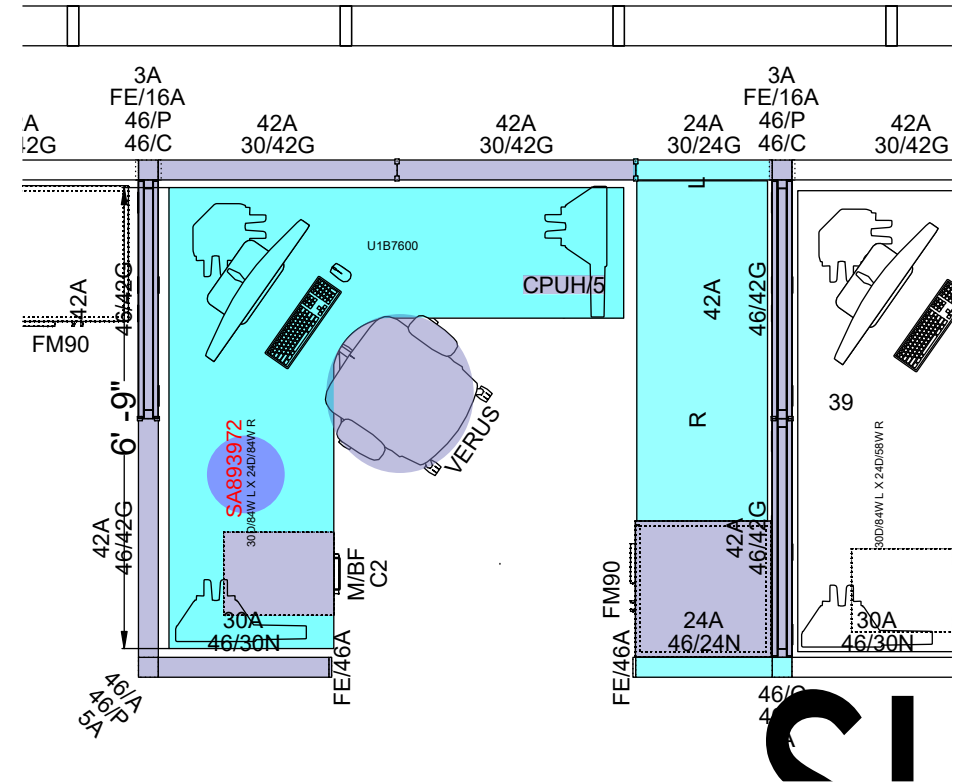


Project Notes

- Reuse existing
- New product
- Custom table due to size and shape and will require extended lead time



DRAWING TITLE:	3D View
SCALE:	N.T.S.
SHEET #:	IF802.C011Z

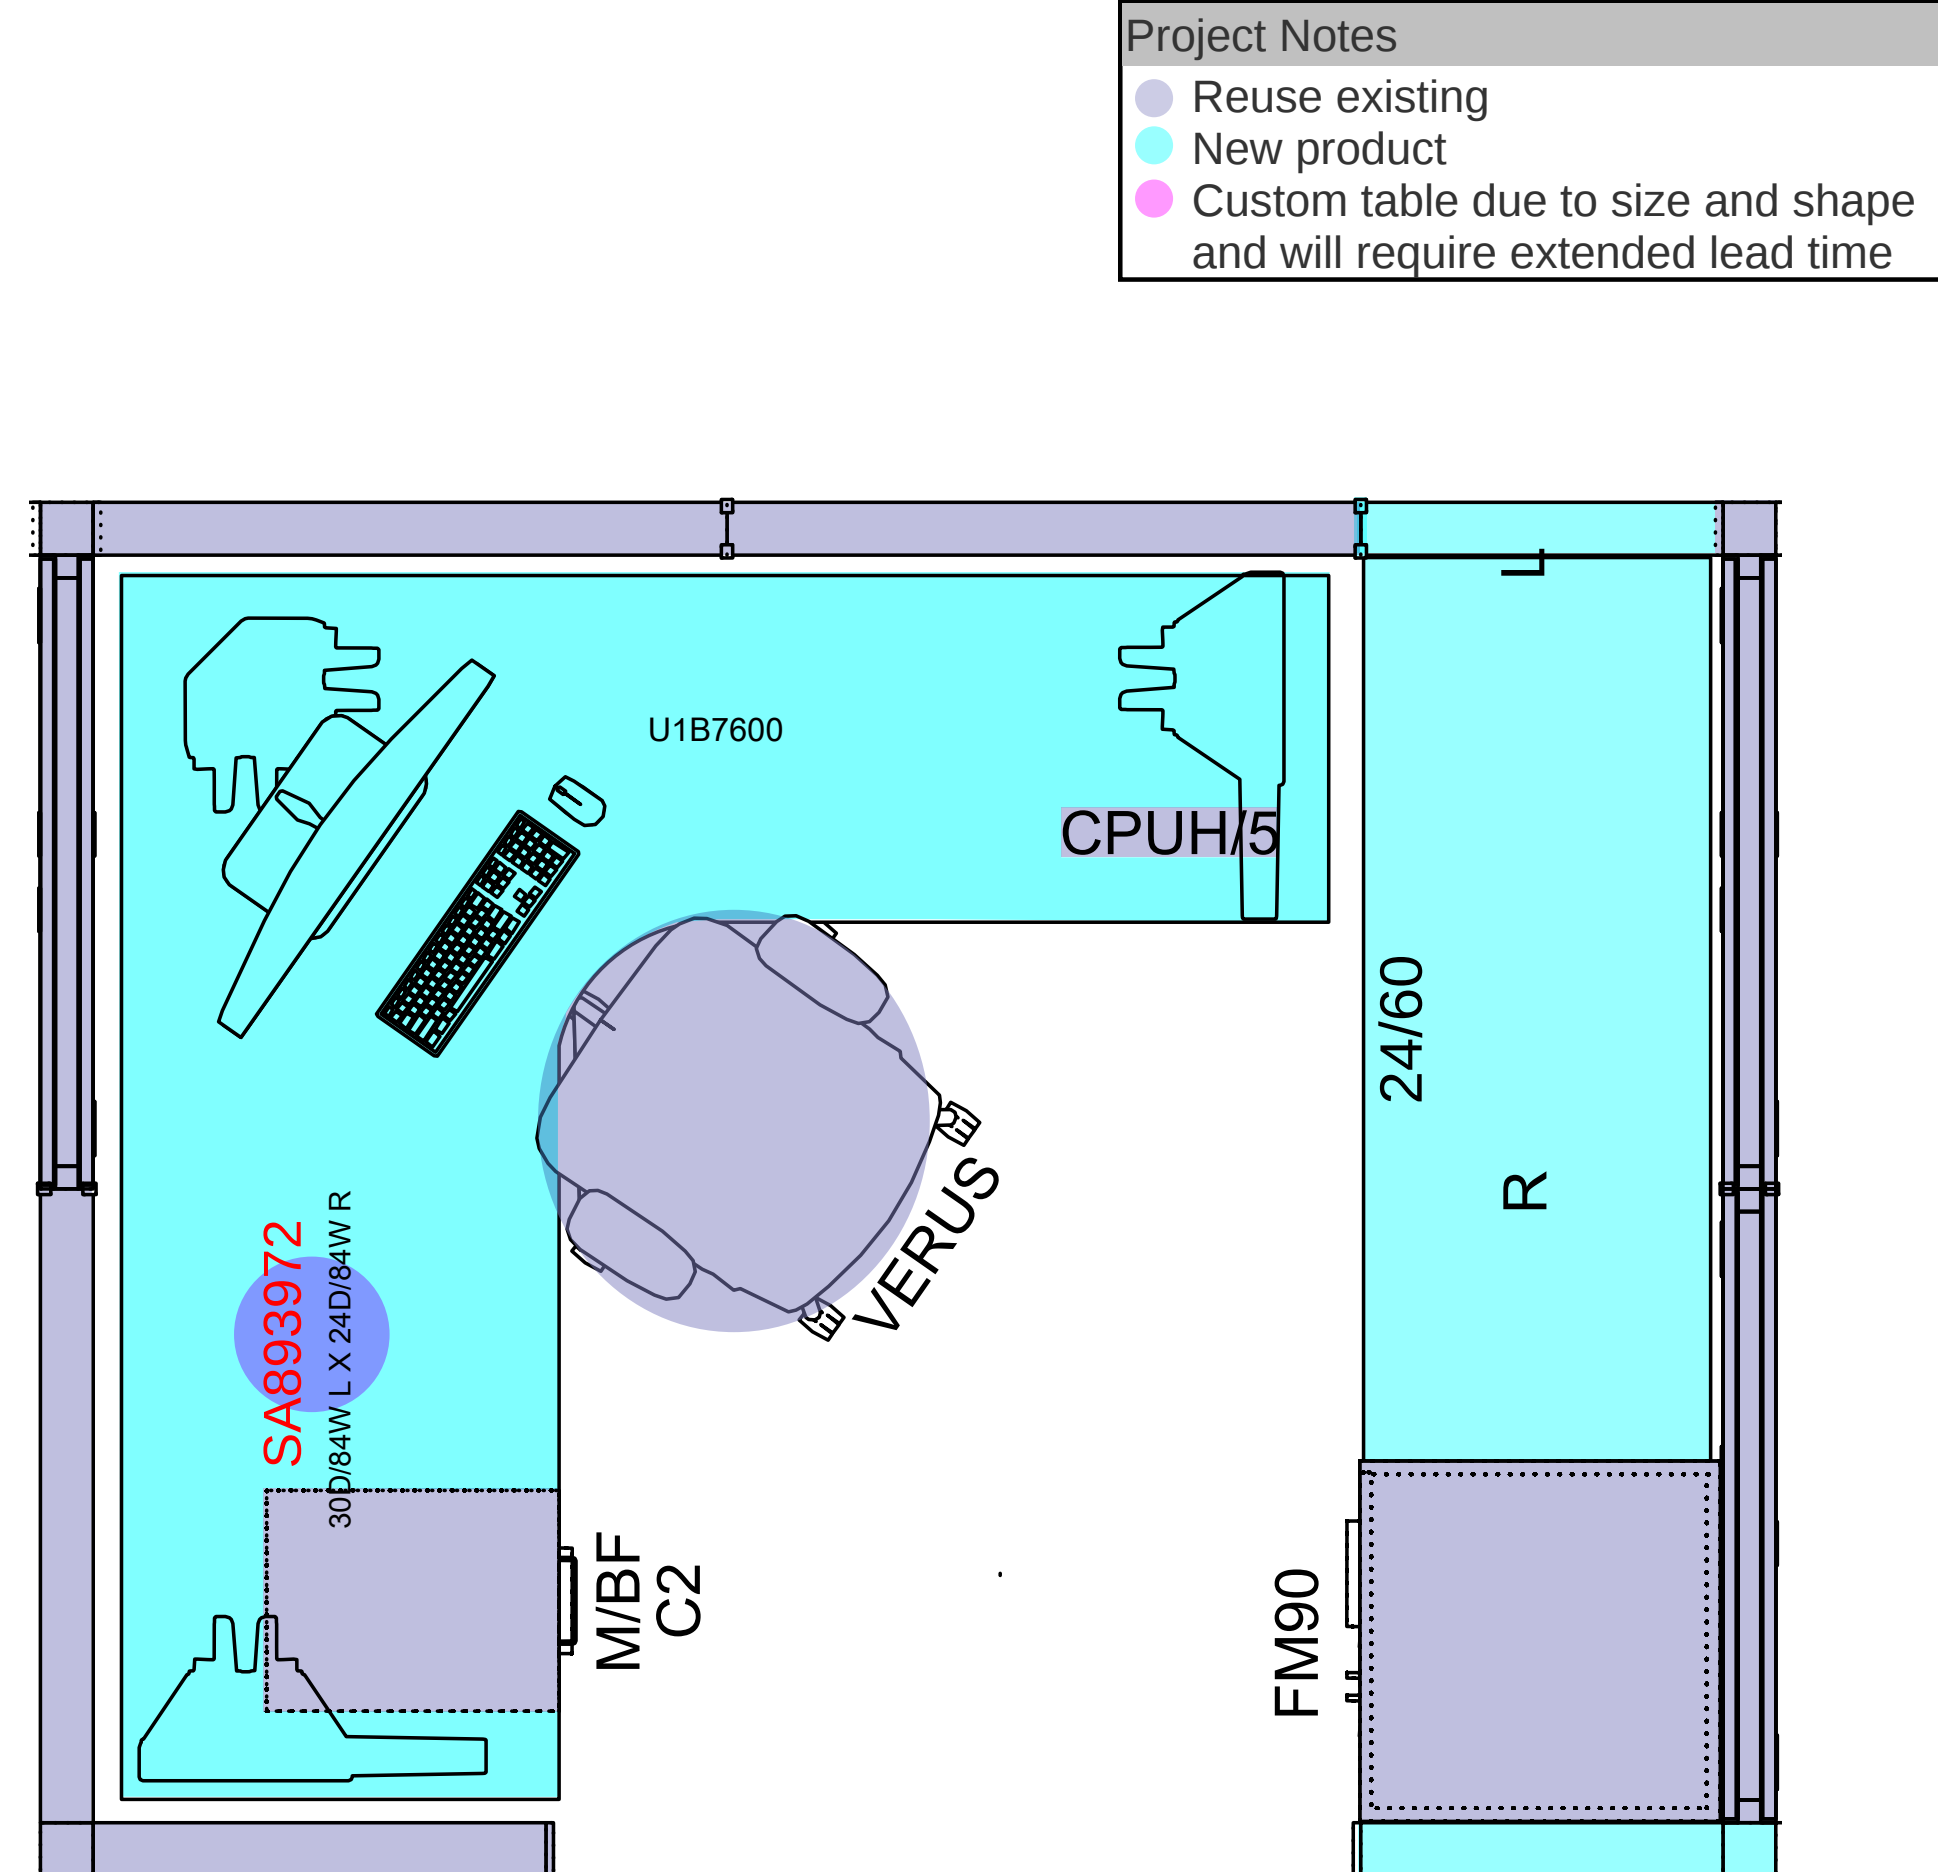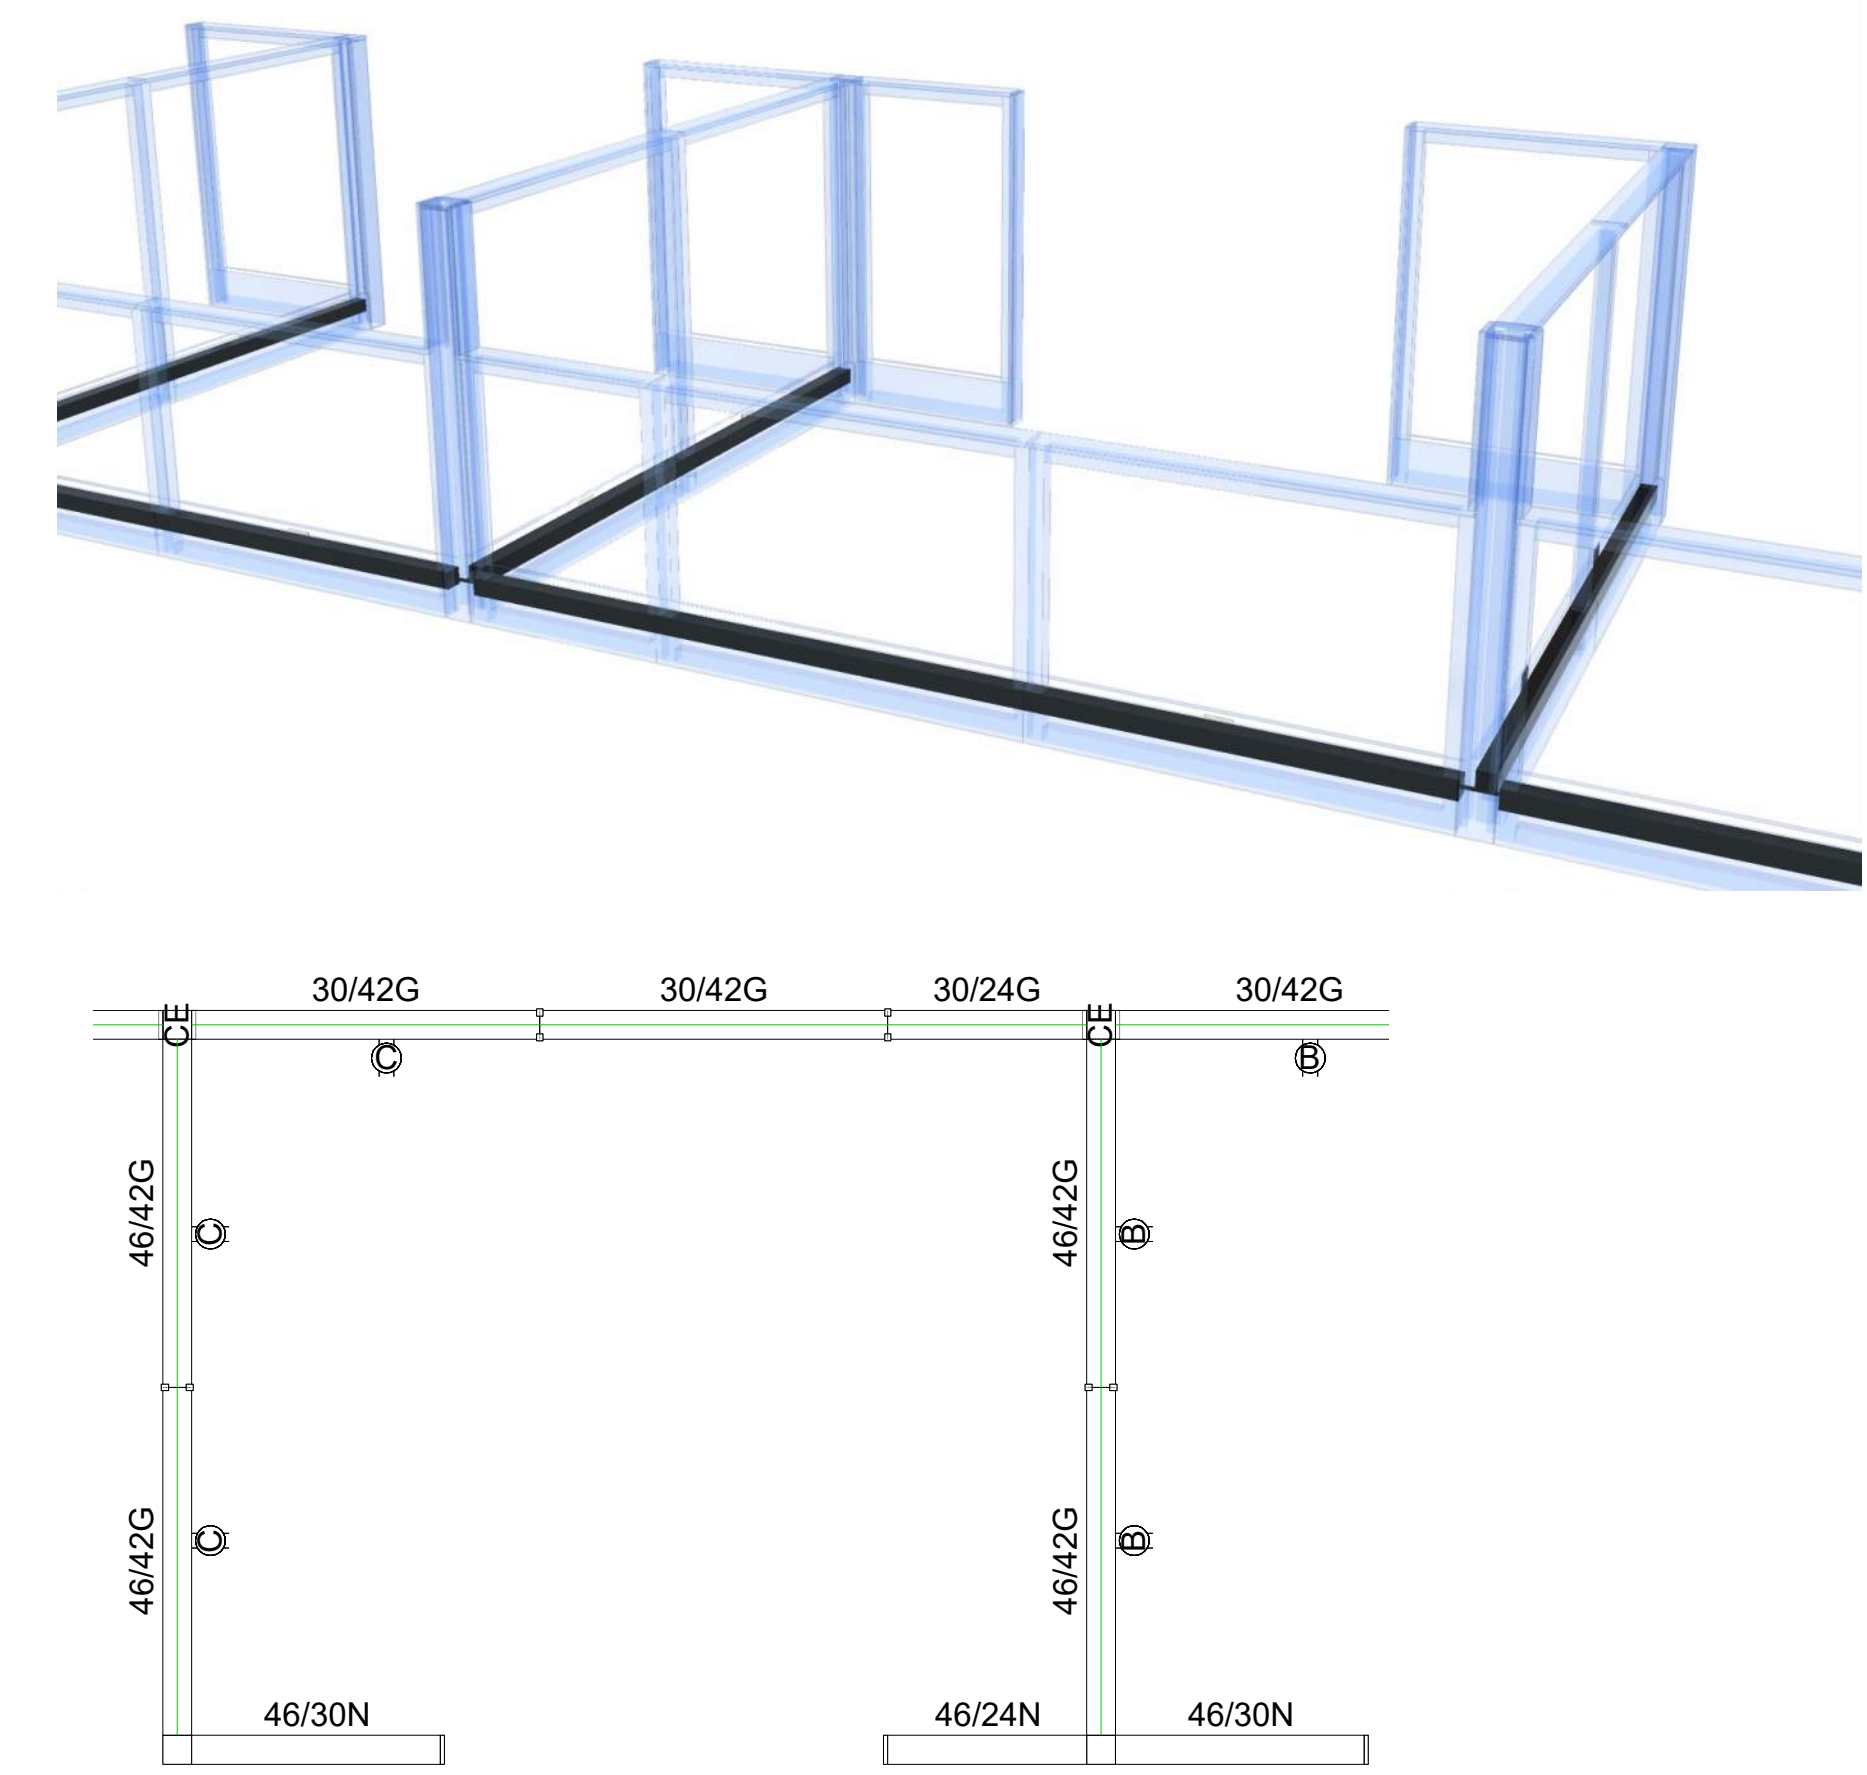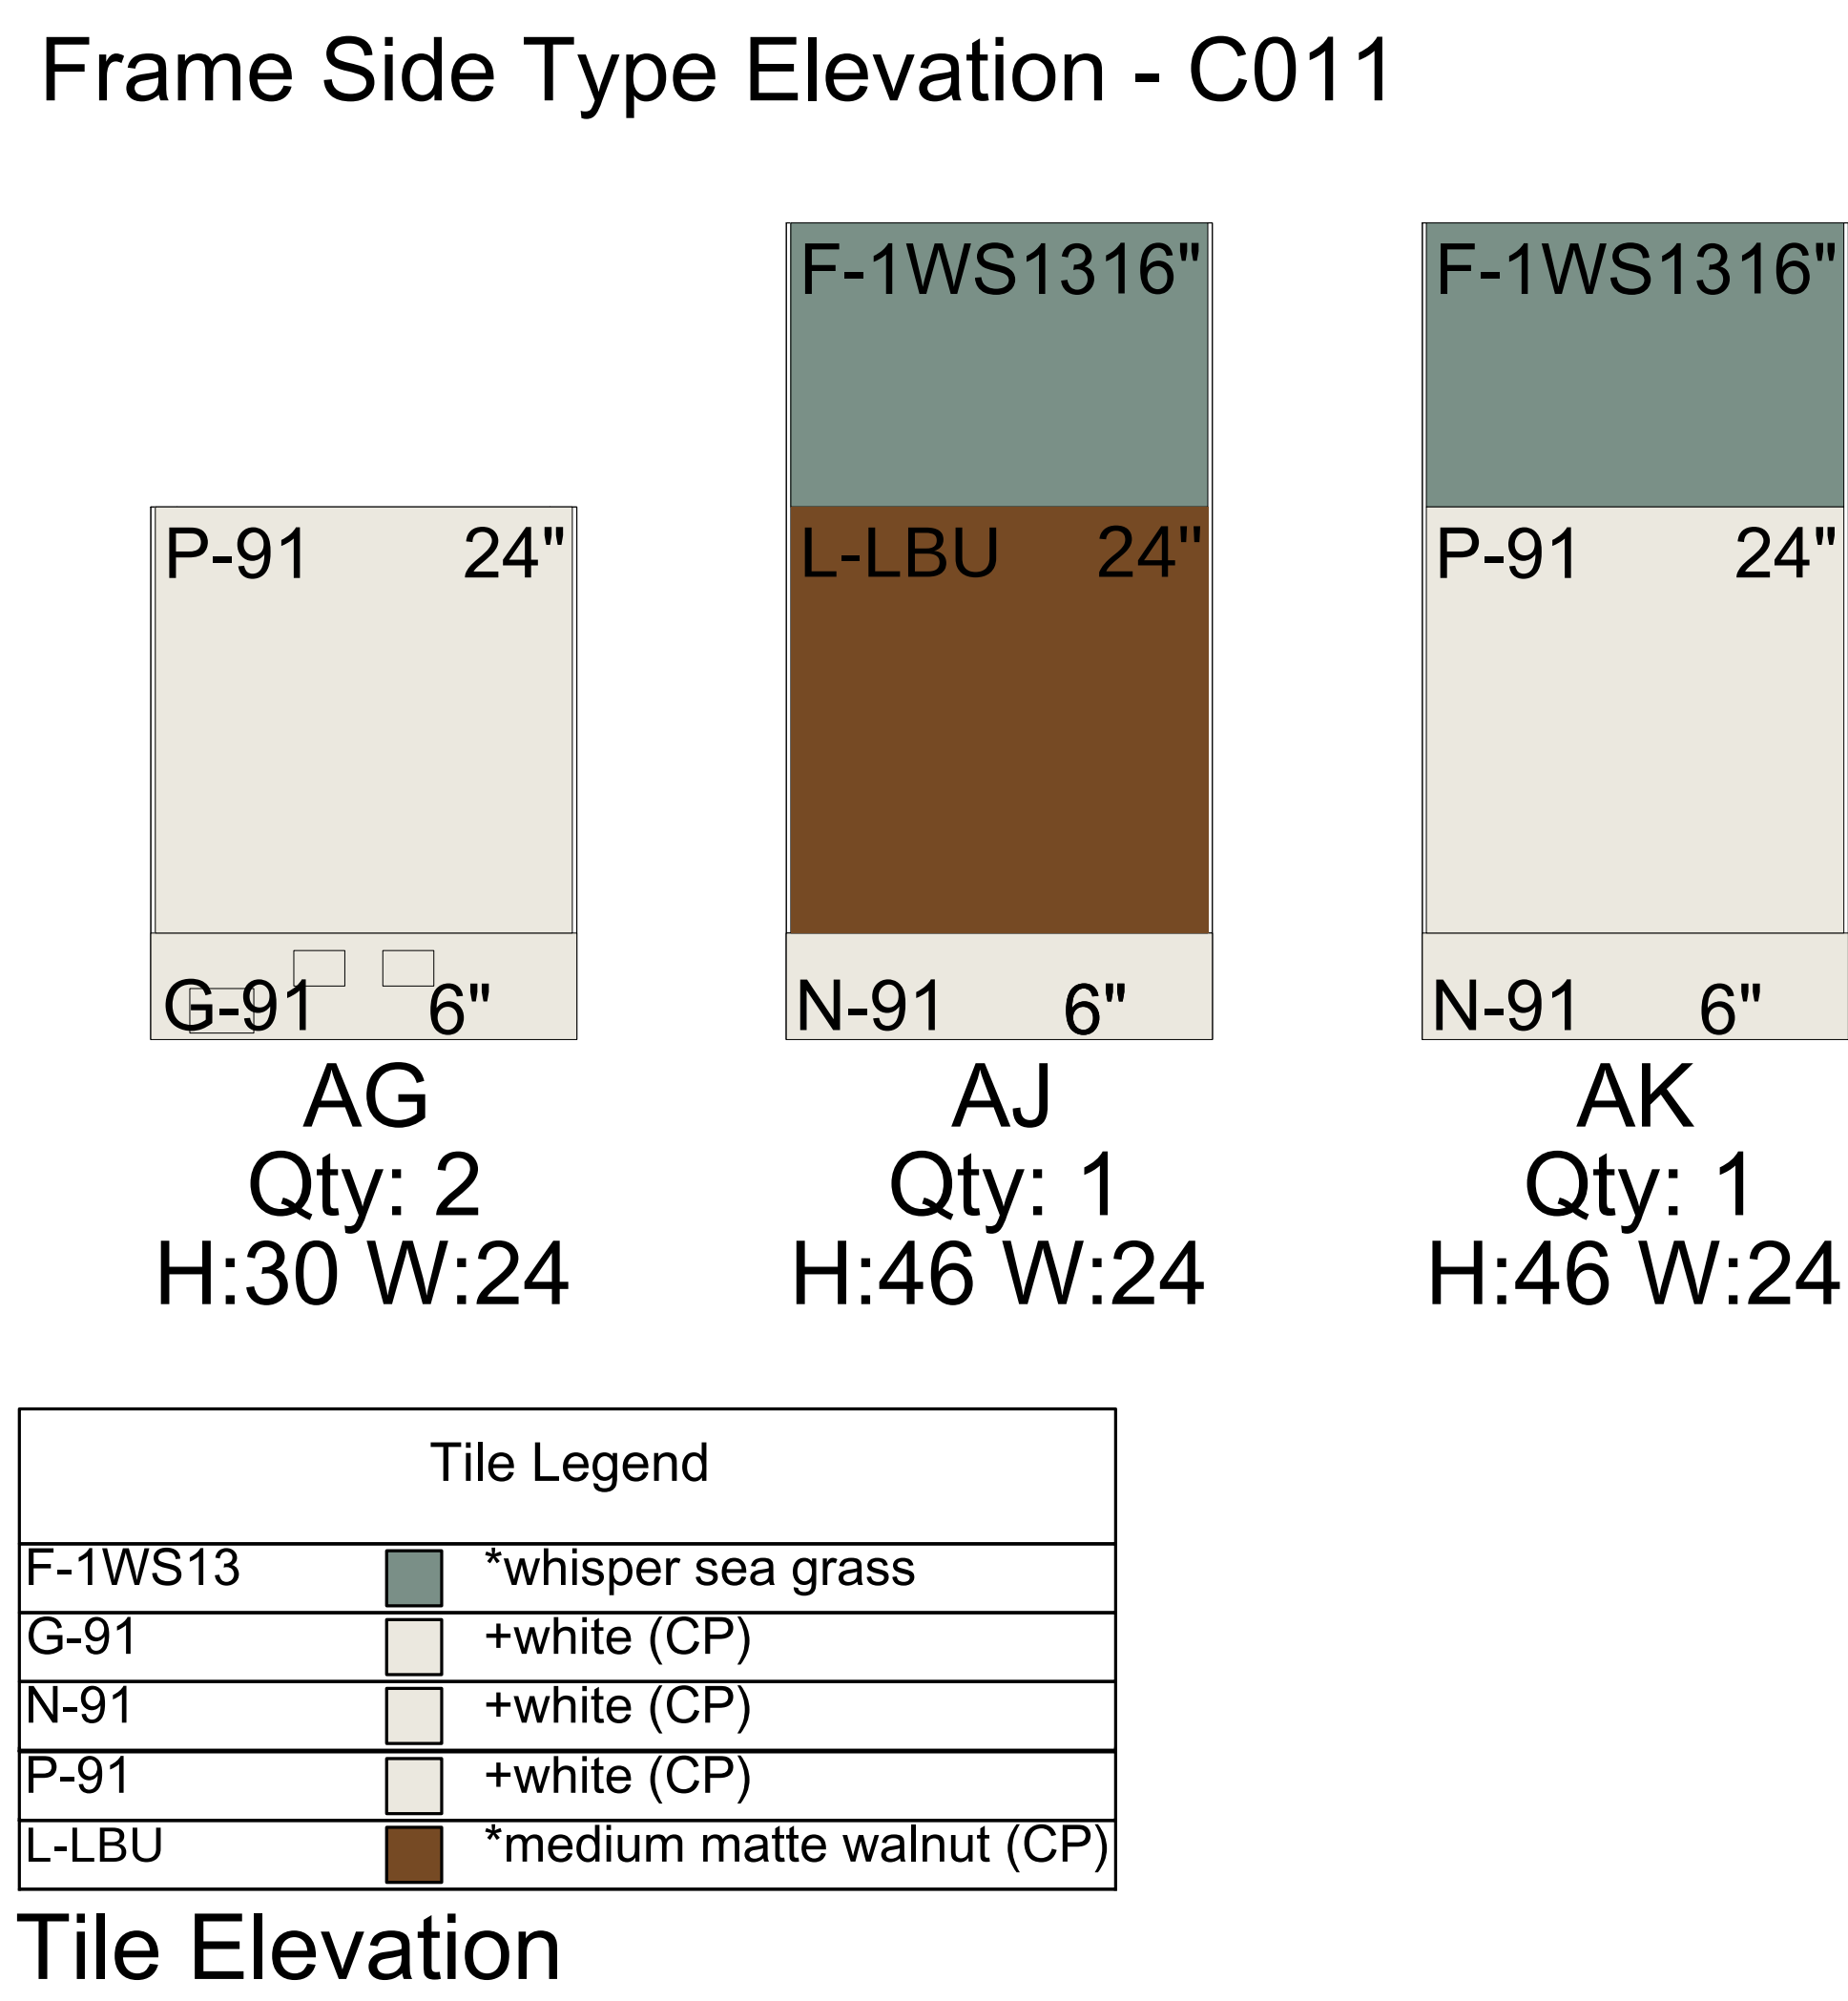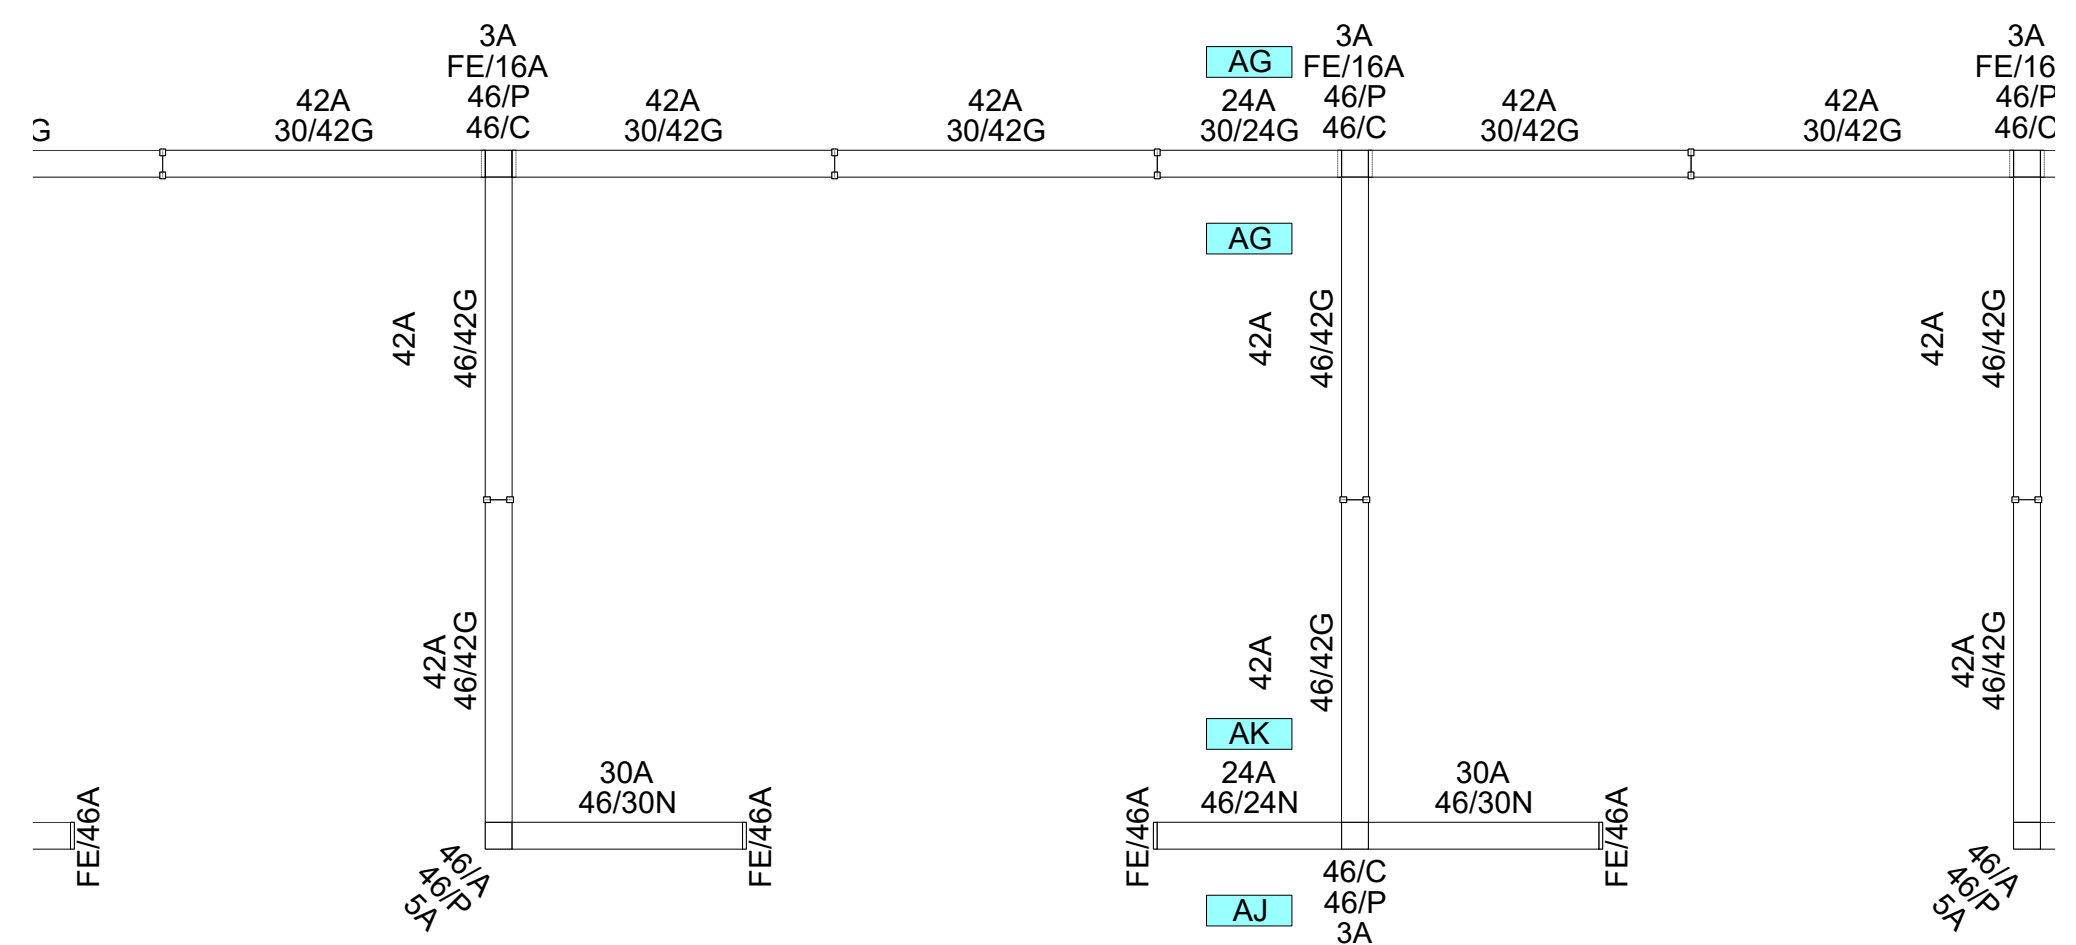[illegible]

Overall Existing Plan | 3rd Floor

Scope of Work

Project Notes

- Existing furniture to be removed by GM and reused on 1st floor new layout

APPROVED, INITIAL HERE

NAME (Please Print)

DATE



elevate your workplace®



WORKSURFACES TO
BE @28.5" HIGH

SBCERA

348 WEST HOSPITALITY LANE
SAN BERNARDINO CA 92408
FLOOR 3

PROJ # 230336
DATE: 11.26.2025
AE: NONI TATE
DESIGNER: FRANCES ARCE
PROJECT SIZE: A
DWG PATH: F-SBCERA-348-3

REVISIONS	
001	09.15.2025
002	09.23.2025
003	10.21.2025
004	10.28.2025
005	11.26.2025
006	
007	
008	
009	
010	

DRAWING TITLE:
OVERALL PLAN

SCALE:
1/8"=1'-0"

SHEET #:

IF103.1

www.gmbi.net

Overall New Plan | 3rd Floor

Scope of Work

APPROVED, INITIAL HERE

NAME (Please Print)

DATE



elevate your workplace®

SBCERA

348 WEST HOSPITALITY LANE
SAN BERNARDINO CA 92408
FLOOR 3

PROJ # 230336
DATE: 11.26.2025
AE: NONI TATE
DESIGNER: FRANCES ARCE
PROJECT SIZE: A
DWG PATH: F-SBCERA-348-3

REVISIONS	
001	09.15.2025
002	09.23.2025
003	10.21.2025
004	10.28.2025
005	11.26.2025
006	
007	
008	
009	
010	

DRAWING TITLE:
OVERALL PLAN


SCALE:
1/8"=1'-0"

SHEET #:

IF103.2

www.gmbi.net

WORKSURFACES TO
BE @28.5" HIGH

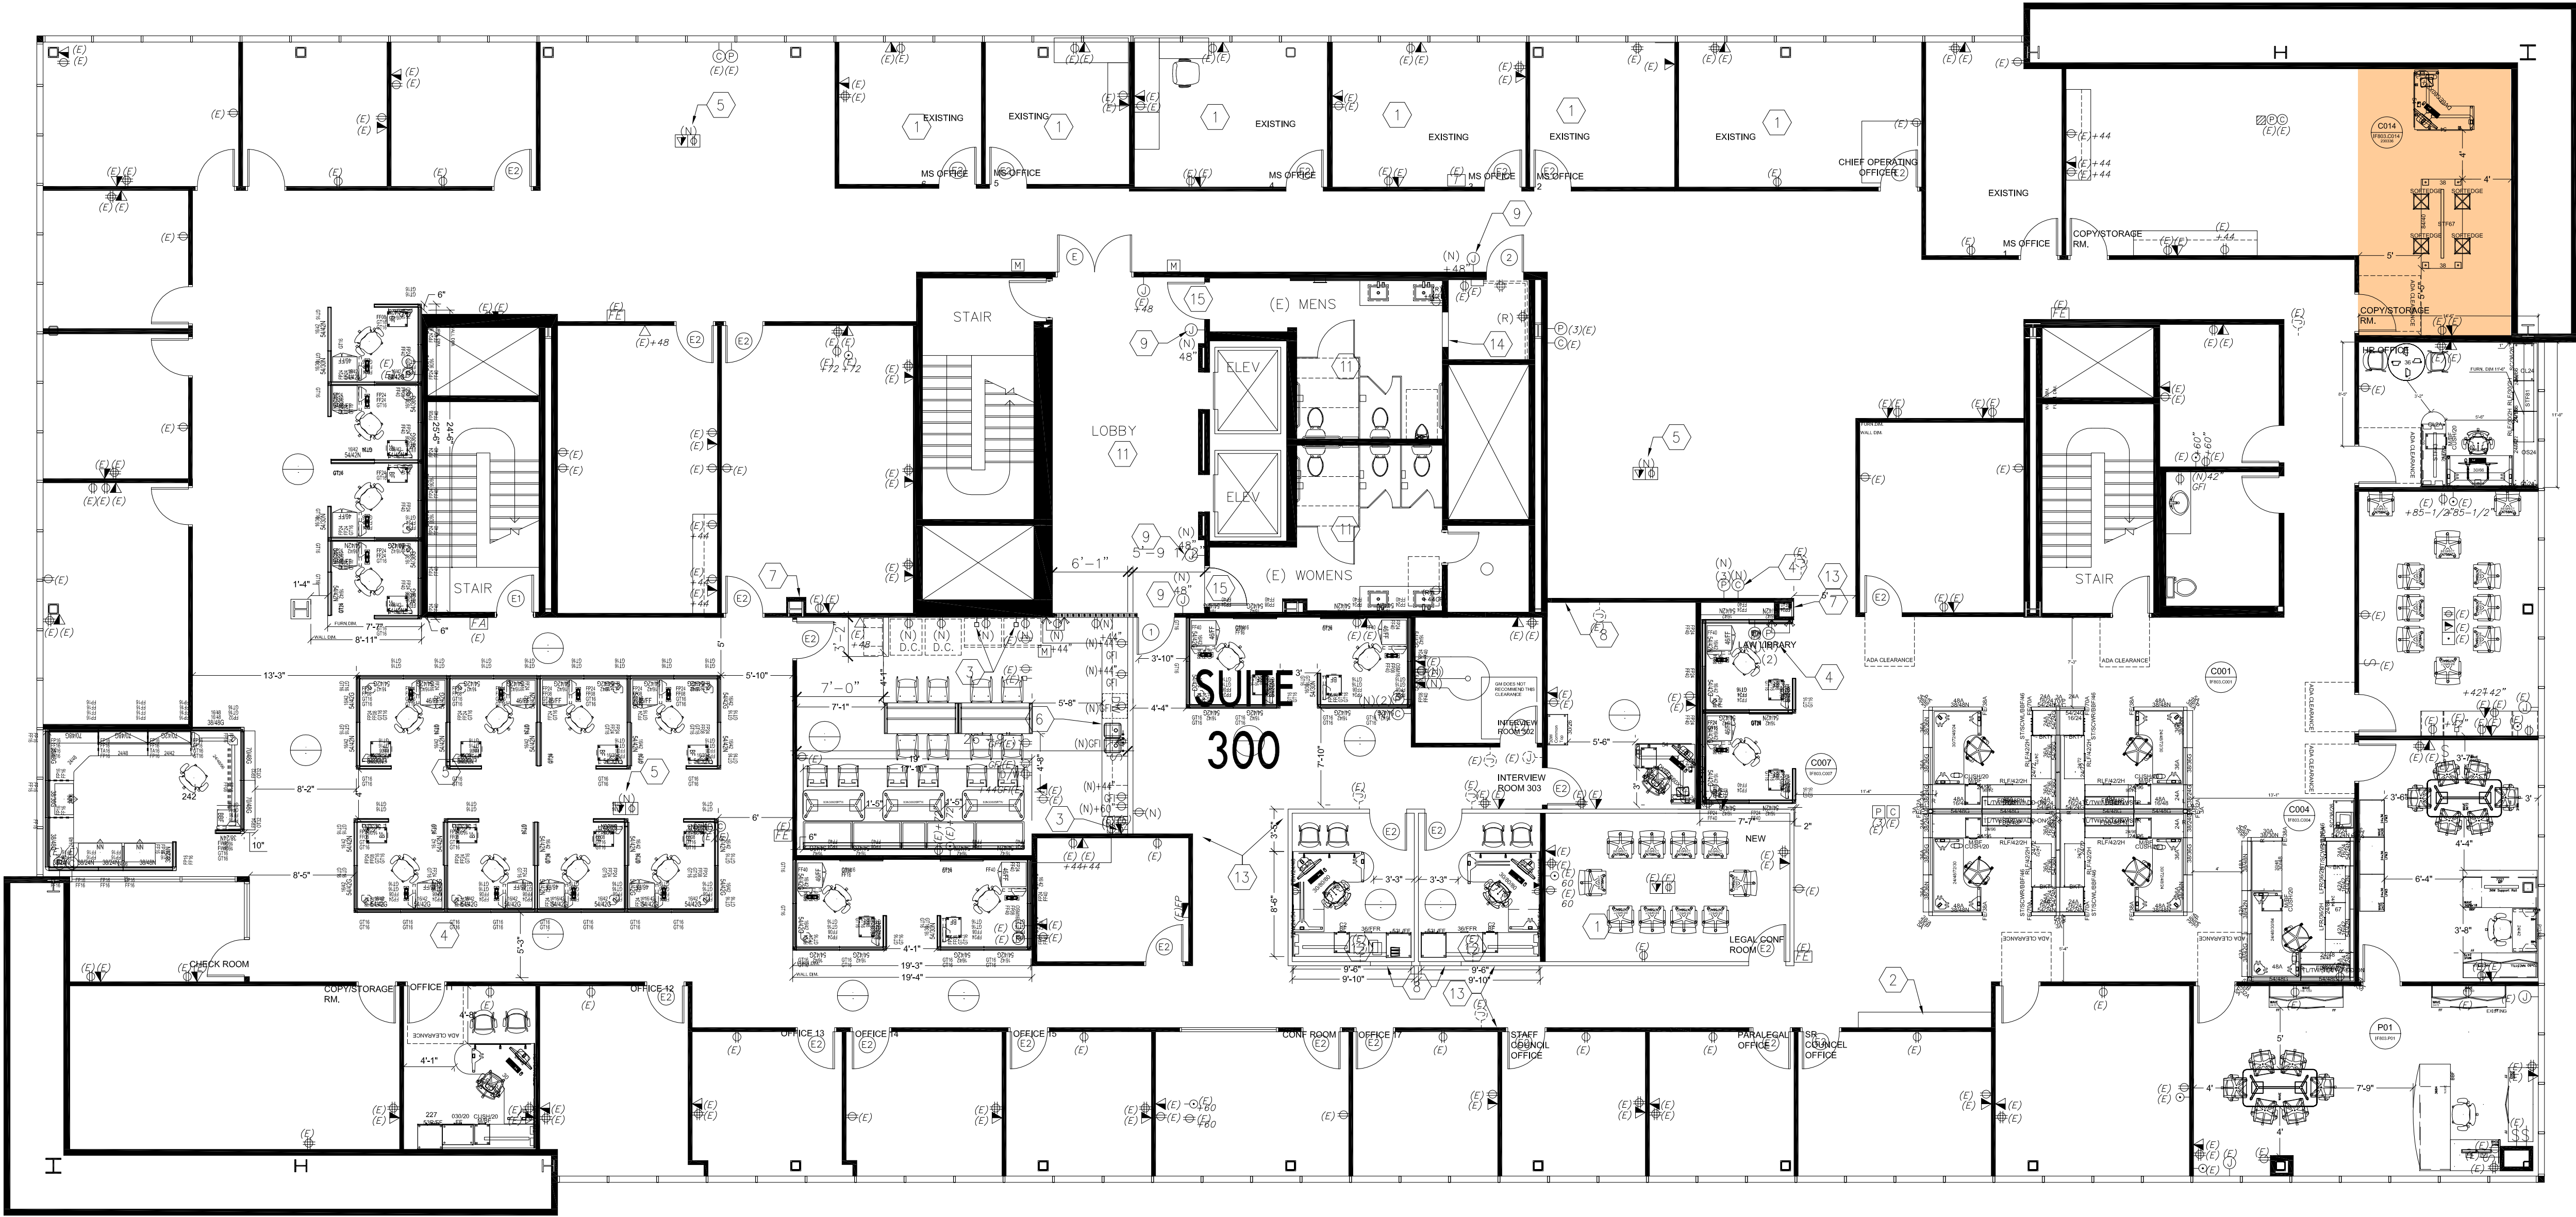

Enlarged Plan | 3rd Floor

Scope of Work


APPROVED, INITIAL HERE

NAME (Please Print)

DATE



elevate your workplace[®]

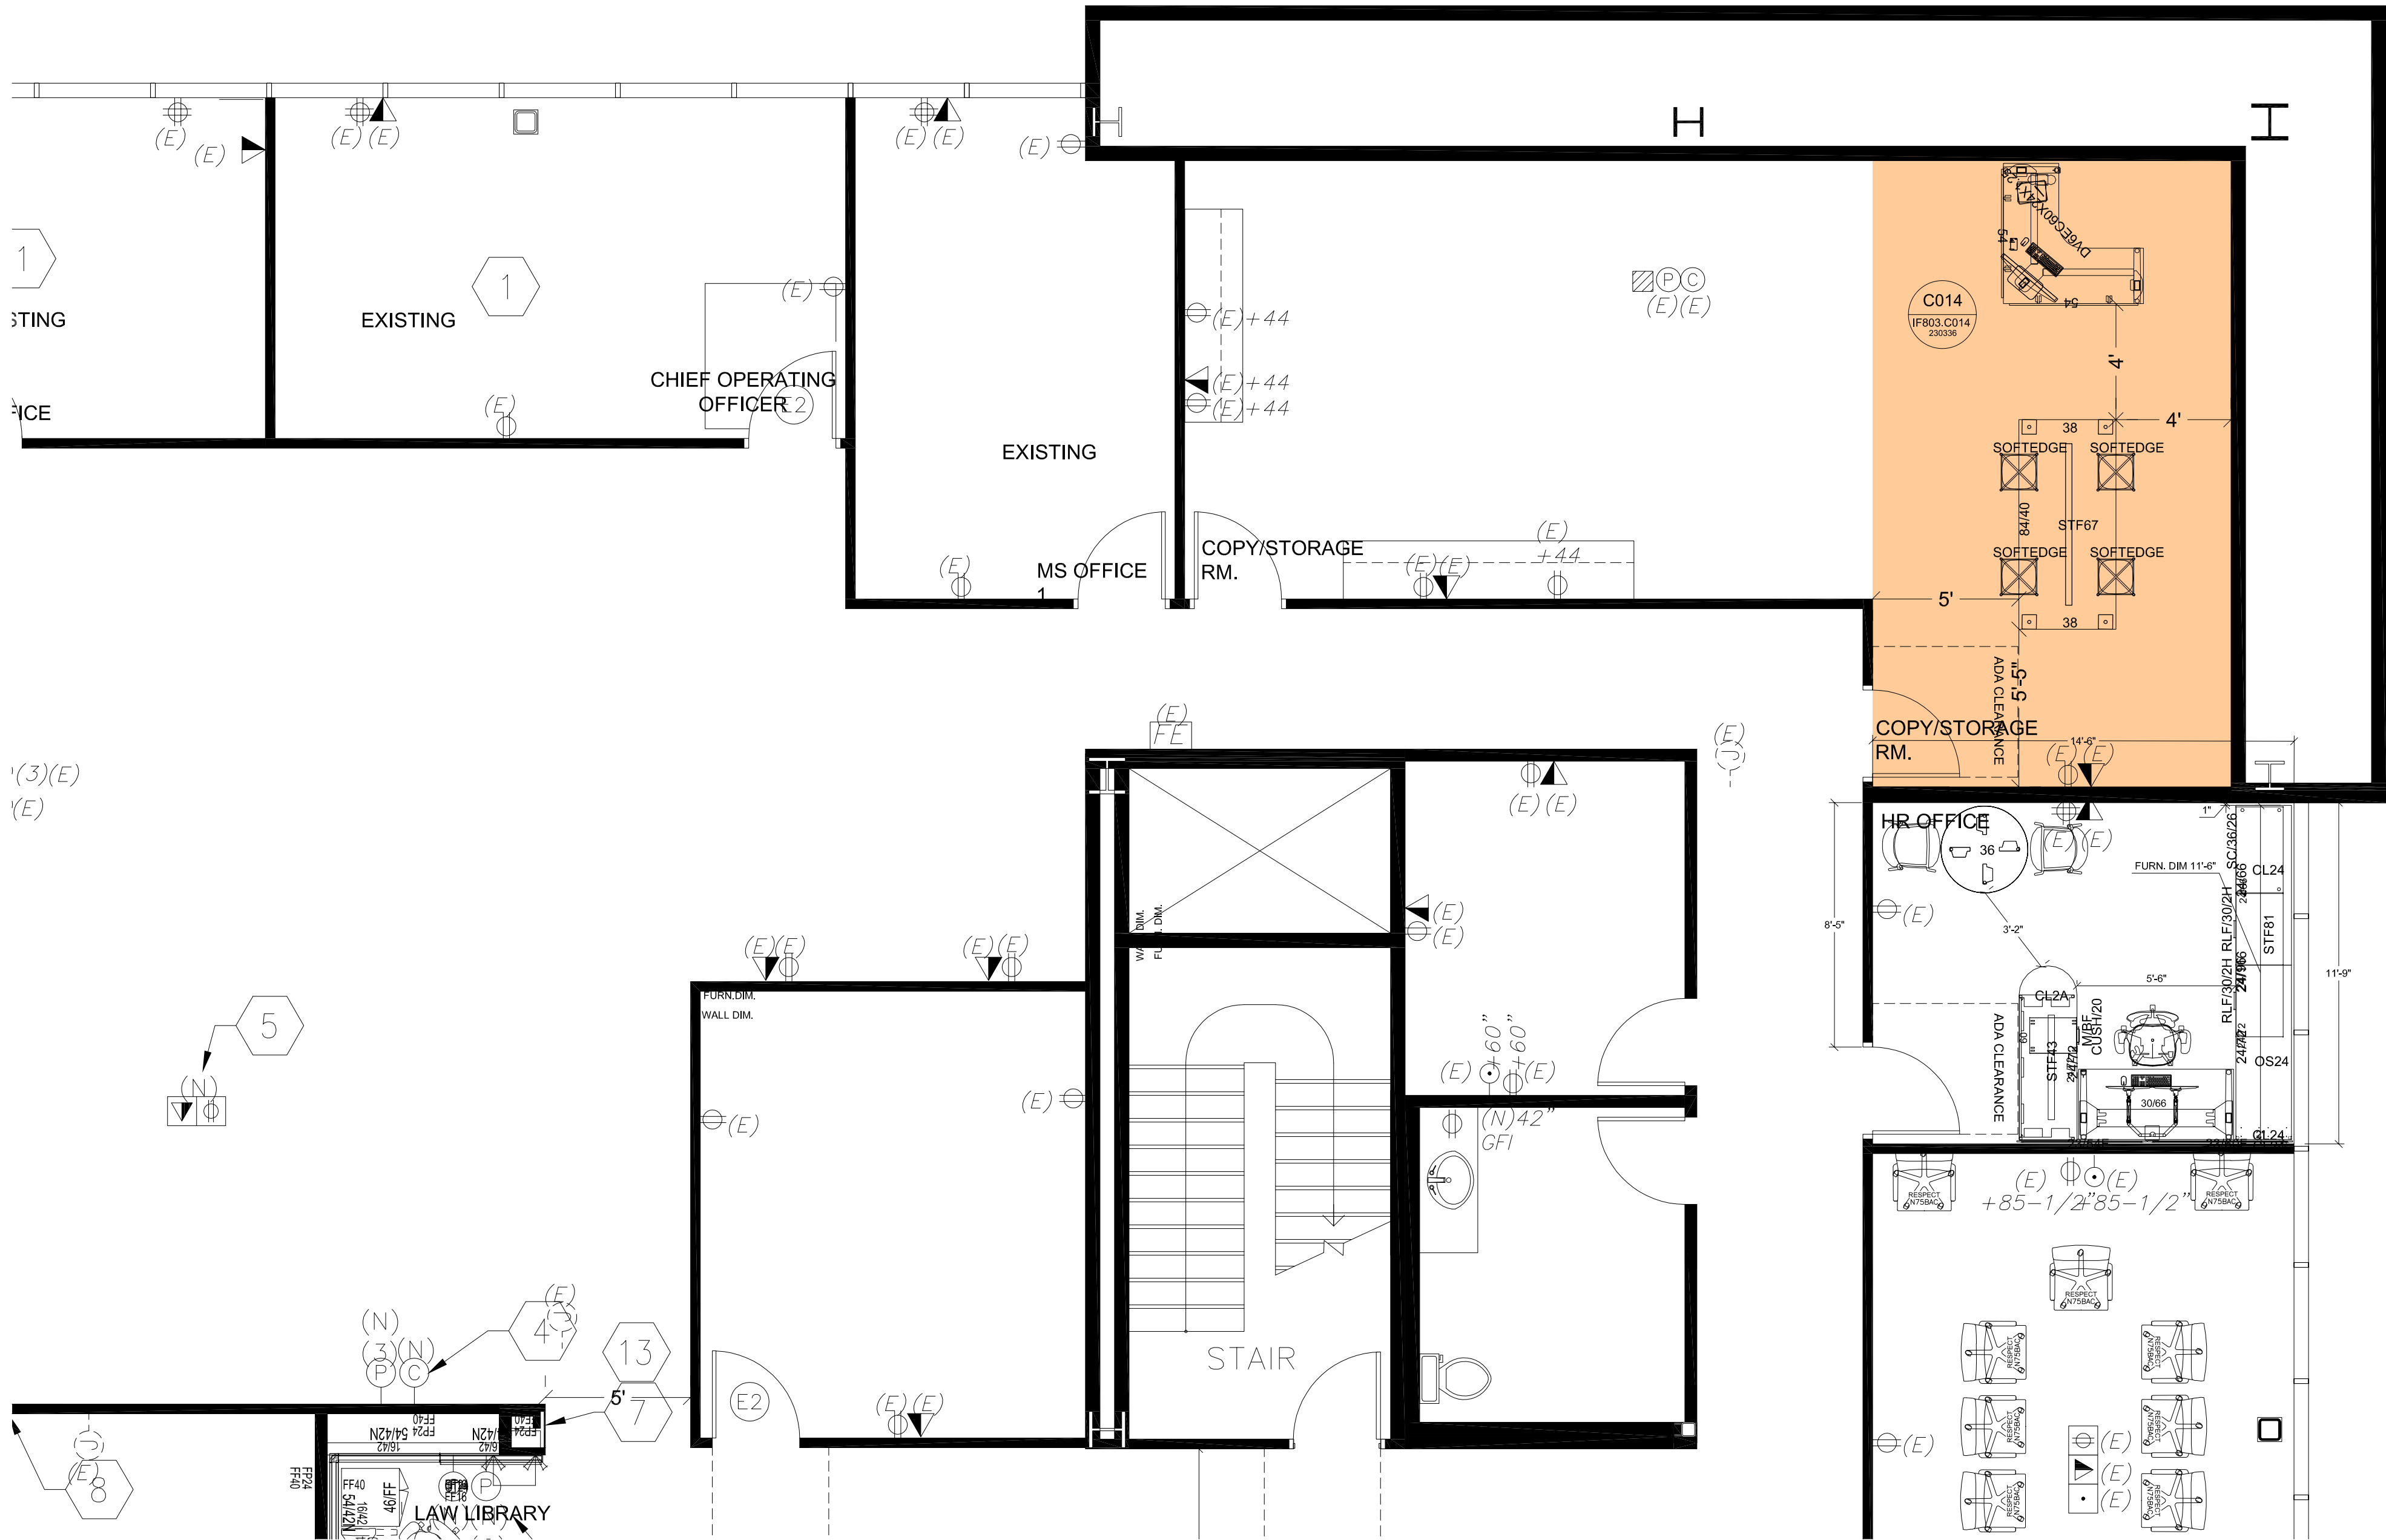

WORKSURFACES TO
BE @28.5" HIGH

SBCERA

348 WEST HOSPITALITY LANE
SAN BERNARDINO CA 92408
FLOOR 3


PROJ # 230336
DATE:
AE: NONI TATE
DESIGNER: FRANCES ARCE
PROJECT SIZE: A
DWG PATH: F-SBCERA-348-3

REVISIONS	
001	09.15.2025
002	09.23.2025
003	10.21.2025
004	10.28.2025
005	
006	
007	
008	
009	
010	

DRAWING TITLE:
ENLARGED PLAN
SCALE:
1/4"=1'-0"
SHEET #:

IF403

- New product
- Inventory to be conducted to confirm if existing surface can be reused

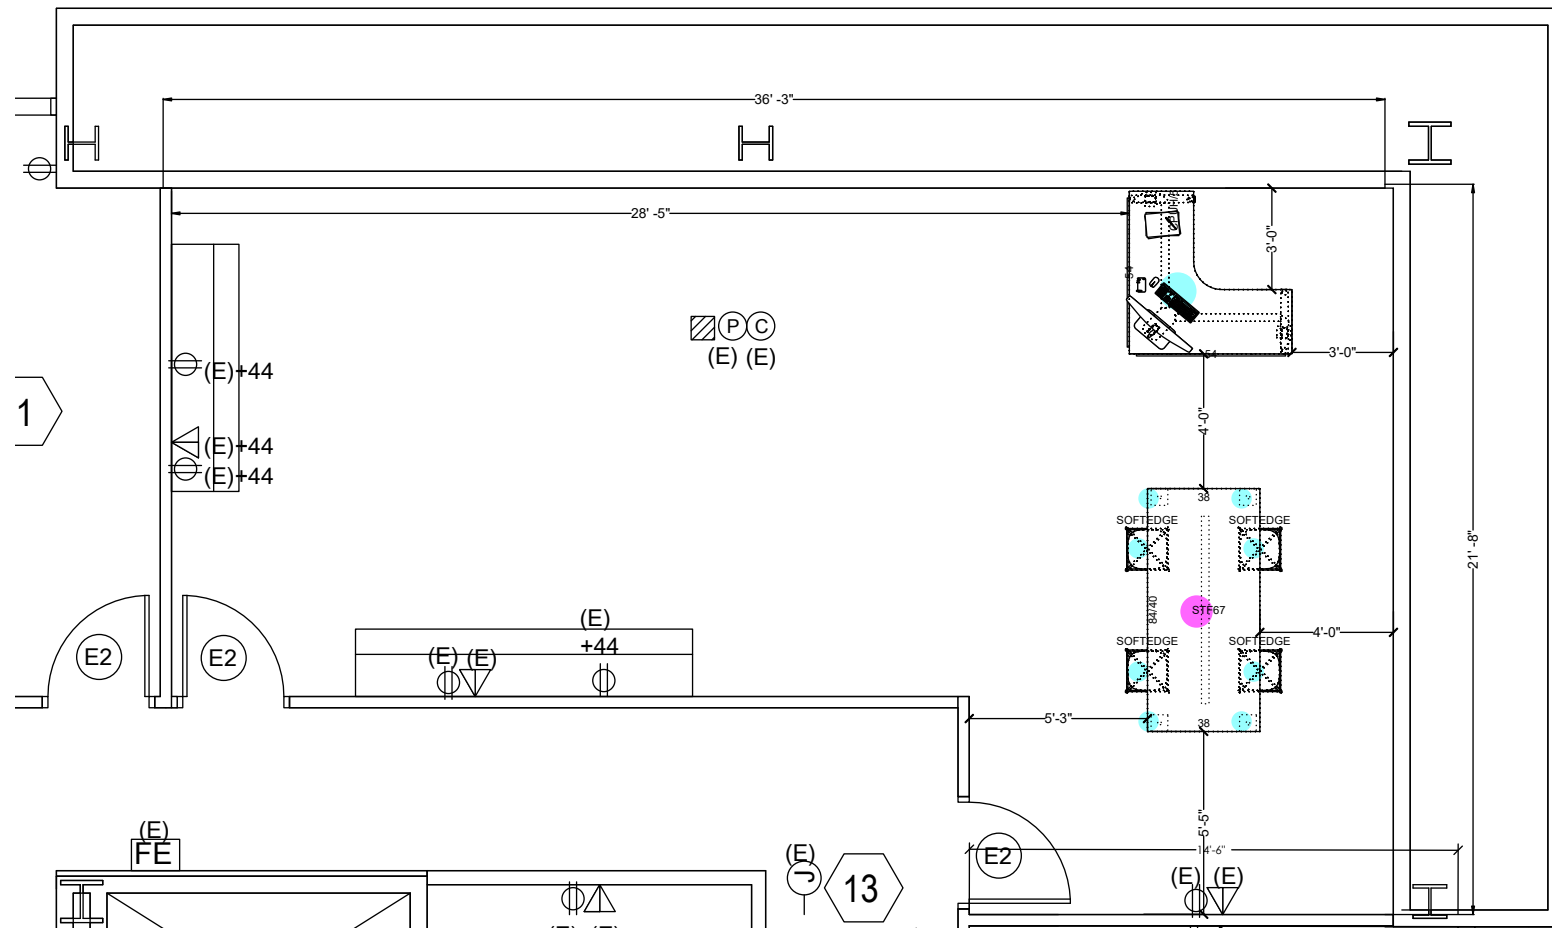

3D View

C014



DRAWING TITLE:
COMPONENT PLAN
SCALE:
N.T.S.
SHEET #:
IF803.C014

SBCERA
Quote#230336

SUITE 106 REMODEL -DANIELA PAZ



Finish
White

Elevate
Surge Protector

Product images are representational only. Fabrics, finishes and specifications may be different than what is pictured.

Please initial & date
here as approval

SBCERA

Quote#230336


SUITE 106 REMODEL -DANIELA PAZ




Seat Height 29.1 inches

Overall Height 33.5 inches

Herman Miller
Hay Metal High Bar Height Stool

 

Finish
White

 

Base
White Powder Coated Steel

Product images are representational only. Fabrics, finishes and specifications may be different than what is pictured.

Please initial & date here as approval

SBCERA
Quote#230336

SUITE 106 REMODEL -DANIELA PAZ



Finish
Gray

Kimball
Jewel Stacker Chair Armless

Product images are representational only. Fabrics, finishes and specifications may be different than what is pictured.

Please initial & date
here as approval


SBCERA

Quote#230336

SUITE 106 REMODEL -DANIELA PAZ



Kimball
Fringe Mid Back 90 Degree and 2 Seater
Booth

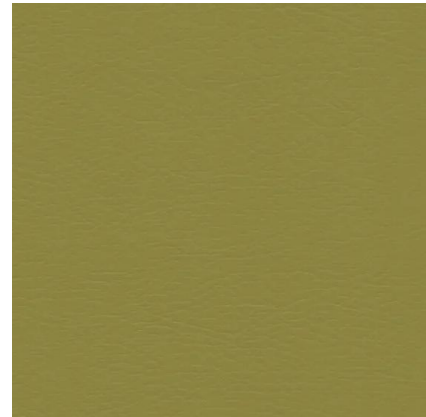

Back and Lumber Upholstery
Sedona Sassafras



Seat Upholstery
Sedona Pewter



Base
Black

SBCERA
Quote#230336

SUITE 106 REMODEL -DANIELA PAZ



Kimball
Waveworks Square Table 30DX30WX28H



Laminate
Designer White



Base
Platinum Metallic

Product images are representational only. Fabrics, finishes and specifications may be different than what is pictured.

Please initial & date
here as approval

SBCERA

Quote#230336

SUITE 106 REMODEL -DANIELA PAZ



Herman Miller
Meridian Table 40DX84WX38H

****COUNTER HEIGHT****



Laminate
White Twill



Base
White

Product images are representational only. Fabrics, finishes and specifications may be different than what is pictured.

Please initial & date
here as approval


SBCERA

Quote#230336

SUITE 106 REMODEL -DANIELA PAZ



Herman Miller
**Motia Height Adjustable
Desk**

 

Base

White



Laminate

White Twill



CPU Holder

Silver

Product images are representational only. Fabrics, finishes and specifications may be different than what is pictured.

Please initial & date
here as approval


SBCERA

Quote#230336

SUITE 106 REMODEL -DANIELA PAZ



Herman Miller
Ethospace Workstation
With Freestanding Storage

 

Bases/Storage/Frame
/Tiles

White




Laminate

White Twill



Pulls

Silver

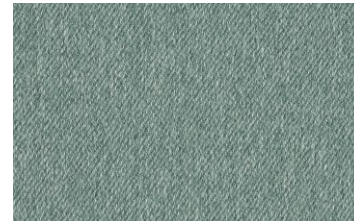

Fabric Tiles/Pedestal
Cushion
Top/Tackboards

Whisper Sea Grass

Product images are representational only. Fabrics, finishes and specifications may be different than what is pictured.

Please initial & date
here as approval

_____	_____
-------	-------


SBCERA

Quote#230336


SUITE 106 REMODEL -DANIELA PAZ



Herman Miller
Ethospace Workstation
With Freestanding Storage

 

Window Tiles
Clear

 


Bases/Storage/Frame
White



Laminate
White Twill



Pulls
Silver

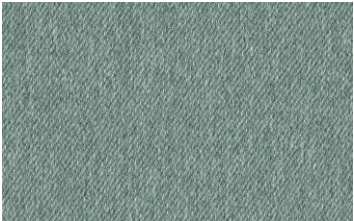

Fabric Tiles/Pedestal
Cushion
Top/Tackboards



Laminate Tiles
Medium Matte Walnut

Whisper Sea Grass

Product images are representational only. Fabrics, finishes and specifications may be different than what is pictured.

Please initial & date here as approval

SBCERA

Quote#230336


SUITE 106 REMODEL -DANIELA PAZ



Herman Miller
Canvas Private Office With
Freestanding Storage



Modestys
Opal Frosted

 


Bases/Storage/Frame
White



Laminate
White Twill



Pulls
Silver

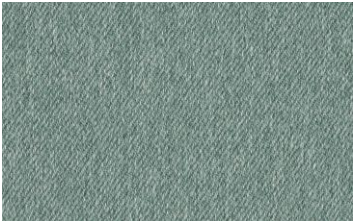

Fabric Tiles/Pedestal
Cushion
Top/Tackboards



Laminate Tiles
Medium Matte Walnut

Product images are representational only. Fabrics, finishes and specifications may be different than what is pictured.

Whisper Sea Grass

Please initial & date
here as approval



Exhibit B: Page 40

SBCERA

12/3/2025

SBCERA SUITE 106 REMODEL -DAN

1:02:05 PM

Quote # 230336

Department: 1ST FLR BREAKROOM

PO #

Sales Order #

Discount %

Item	Qty	Contract	Product	List Price		Sell Price		
				Unit	Extended	Unit	Extended	
NATIONAL								
1	2	GB	N93GB2	101.00	202.00	59.39	118.78	41.20 %
			FRINGE,GANGING CONNECTOR BRACKET,SET OF 2					
			•	•				
			Tag: 1ST FLR BREAKROOM					
2	2		WWN3030SQL	1,069.00	2,138.00	628.57	1,257.14	41.20 %
			WAVEWORKS,30DX30W,CONFERENCE TOP,SQUARE,HPL					
		V405	• RIM PROFILE	• SOFTENED,DESIGNER WHITE				
		X	• GROMMET	• NO GROMMET				
		STD	• TOP LAMINATE	• STANDARD LAMINATE				
		405	• LAMINATE COL	• DESIGNER WHITE				
			Tag: 1ST FLR BREAKROOM					
3	2		74K2628CFX	885.00	1,770.00	520.38	1,040.76	41.20 %
			DOCK,26DX26WX28H,BLADE X BASE,WORKSURFACE HEIGHT,PAINT					
		501	• COLUMN COLO	• PLATINUM METALLIC				
		501	• FOOT/BRIDGE (	• PLATINUM METALLIC				
			Tag: 1ST FLR BREAKROOM					
4	3		N44GM1WGR	763.00	2,289.00	448.64	1,345.92	41.20 %
			JEWEL,STACKER,ARMLESS,GREY					
			•	•				
			Tag: 1ST FLR BREAKROOM					
KIMBALL								
5	1		N93MSQ9RX	3,632.00	3,632.00	2,135.62	2,135.62	41.20 %
			FRINGE,MID BACK,SQUARE 90 DEGREE,RIGHT,CONTRAST					
		2	• BACK UPHOLS	• GRADE 2				
		22133	• BACK UPHOLS	• SEDONA SASSAFRAS				
		2	• LUMBAR UPHO	• GRADE 2				
		22133	• LUMBAR UPHO	• SEDONA SASSAFRAS				
		2	• EXTREME BACI	• GRADE 2				
		22168	• EXTREME BACI	• SEDONA PEWTER				
		2	• SEAT UPHOLS1	• GRADE 2				
		22168	• SEAT UPHOLS1	• SEDONA PEWTER				
		X	• FRONT SEAT G	• NO FRONT SEAT GROMMET				
		W462	• LEG MATERIAL	• WOOD LEG,CINDER				
		C10	• GLIDE	• SOFT GLIDE				
			Tag: 1ST FLR BREAKROOM					



Exhibit B: Page 41

SBCERA

12/3/2025

SBCERA SUITE 106 REMODEL -DAN

1:02:05 PM

Quote # 230336

Department: 1ST FLR BREAKROOM

PO #

Sales Order #

Discount %

Item	Qty	Contract	Product	List Price		Sell Price		
				Unit	Extended	Unit	Extended	
KIMBALL								
6	3		N93MBH2MSPX	3,983.00	11,949.00	2,342.00	7,026.00	41.20 %
			FRINGE,MID BOOTH,2 SEAT,SINGLE-SIDE,PLINTH BASE,CONTRAST					
		2	● BACK UPHOLS˘ ● GRADE 2					
		22133	● BACK UPHOLS˘ ● SEDONA SASSAFRAS					
		2	● LUMBAR UPHO ● GRADE 2					
		22133	● LUMBAR UPHO ● SEDONA SASSAFRAS					
		2	● EXTREME BACI ● GRADE 2					
		22168	● EXTREME BACI ● SEDONA PEWTER					
		2	● SEAT UPHOLS1 ● GRADE 2					
		22168	● SEAT UPHOLS1 ● SEDONA PEWTER					
		X	● FRONT SEAT G ● NO FRONT SEAT GROMMET					
		STD	● GLIDE ● STANDARD GLIDE					
		Tag: 1ST FLR BREAKROOM						

Product Subtotal: \$12,924.22



Exhibit B: Page 42

SBCERA

12/3/2025

SBCERA SUITE 106 REMODEL -DAN

1:02:07 PM

Quote # 230336

Department: 1ST FLR PRIVATE OFFICES

PO #

Sales Order #

Discount %

				List Price		Sell Price		
Item	Qty	Contract	Product	Unit	Extended	Unit	Extended	
HERMANMILLER								
1	1		SA872104	9,466.00	9,466.00	3,038.59	3,038.59	67.90 %
			Vary Easy 90° Extended Corner Table with C-Foot					
		**	•	• extended curved corner with no back corner cut and round end left				
		C	•	• C-leg				
		T	•	• true				
		SV.	•	• squared-edge				
		30	•	• 30" deep (29" surface size)				
		8080	•	• 80" Wide Left, 80" Wide right (78" x 78" surface size) - two piece top				
		L	•	• high-pressure laminate top/thermoplastic edge				
		D	•	• electric extended range				
		NNP	•	• no power access				
		SUD	•	• simple up down				
		1T	•	• pre-determined top/edge				
		LBQ	•	• white twill				
		91	•	• white leg with white foot				
		PSC	•	• simple cable				
		NNN	•	• no cutout				
		57	•	• glides				
		**	•	• Grain direction to run with non-seamed side				
		**	•	• Customer is responsible for 1" pinch point & form, fit, function				
		Tag: 1ST FLR PRIVATE OFFICES						
2	1		LK11D.20BF	988.00	988.00	292.74	292.74	70.37 %
			Ped Bar Pull,Mobile,Ptd Mtl Frnt, 20D B/F					
		SB	•	• full-extension ball-bearing				
		XS	•	• textured paint on smooth steel				
		91	•	• white (CP)				
		KA	•	• keyed alike				
		613	•	• silver (CP)				
		4M	•	• drawer divider in box drawer, 2 file converters in file drawer				
		H1	•	• hand grip only				
		Tag: 1ST FLR PRIVATE OFFICES						
3	1		L4PS.15246FFHKM	2,059.00	2,059.00	686.26	686.26	66.67 %
			Tu Wood Surface-Attached Pedestal					
		91	•	• white (CP)				
		613	•	• silver (CP)				
		CB	•	• counterweight				
		KA	•	• keyed alike				
		Tag: 1ST FLR PRIVATE OFFICES						



Exhibit B: Page 43

SBCERA

12/3/2025

SBCERA SUITE 106 REMODEL -DAN

1:02:07 PM

Quote # 230336

Department: 1ST FLR PRIVATE OFFICES

PO #

Sales Order #

Discount %

Item	Qty	Contract	Product	List Price		Sell Price		
				Unit	Extended	Unit	Extended	
HERMANMILLER								
4	1		L4EW.36206DSHK	2,163.00	2,163.00	720.93	720.93	66.67 %
			Tu Wood Extended Width Surface-Attached Pedestal					
		91	•	• white (CP)				
		613	•	• silver (CP)				
		NO	•	• no counterweight				
		KA	•	• keyed alike				
		Tag: 1ST FLR PRIVATE OFFICES						
5	1		L4EW.30206FFHKM	2,316.00	2,316.00	771.92	771.92	66.67 %
			Tu Wood Extended Width Surface-Attached Pedestal					
		91	•	• white (CP)				
		613	•	• silver (CP)				
		CB	•	• counterweight				
		KA	•	• keyed alike				
		Tag: 1ST FLR PRIVATE OFFICES						
6	2		FV43H.WM1548LWTl	1,962.00	3,924.00	508.75	1,017.50	74.07 %
			Ovhd Stg Cab, Hinged Doors, Wall Mount, Lam Case/Doors, Finished Case Top, Lock, 15H 48W					
		KA	•	• keyed alike				
		91	•	• white (CP)				
		LBQ	•	• white twill				
		Tag: 1ST FLR PRIVATE OFFICES						
7	1		FF56M.73622XRlTL	3,453.00	3,453.00	895.36	895.36	74.07 %
			Wood Vert Tower w/Part Enclsr,2-1/4H Base,Open L/Wrdrb R,Lam Case/Door,Lam Base,Fin Top,Lock,68H 36W 20D					
		91	•	• white (CP)				
		LBQ	•	• white twill				
		KA	•	• keyed alike				
		Tag: 1ST FLR PRIVATE OFFICES						
8	1		FV694.A12A60	1,216.00	1,216.00	315.31	315.31	74.07 %
			Screen,Translucent Plastic, 12" below WS, 60W					
		J9	•	• opal frosted				
		91	•	• white (CP)				
		Tag: 1ST FLR PRIVATE OFFICES						
9	1		FTS10.2496LS	802.00	802.00	207.96	207.96	74.07 %
			Rectangular Surface					
		LBQ	•	• white twill				
		LBQ	•	• white twill				
		Tag: 1ST FLR PRIVATE OFFICES						



Exhibit B: Page 44

SBCERA

12/3/2025

SBCERA SUITE 106 REMODEL -DAN

1:02:07 PM

Quote # 230336

Department: 1ST FLR PRIVATE OFFICES

PO #

Sales Order #

Discount %

Item	Qty	Contract	Product	List Price		Sell Price		
				Unit	Extended	Unit	Extended	
HERMANMILLER								
10	1		LG890.220 Pedestal Add-On Cushion Top 2H 20D 1WS13 • whisper sea grass Tag: 1ST FLR PRIVATE OFFICES	220.00	220.00	65.19	65.19	70.37 %
11	1		L2ST.036206 Stg Top, 1-1/4 Lam, 36W 20D LBQ • white twill Tag: 1ST FLR PRIVATE OFFICES	424.00	424.00	141.32	141.32	66.67 %
12	1		FV990.C123A96R Wall-Mount Fabric Tackboard, for use with Canvas Private Office 1WS13 • whisper sea grass Tag: 1ST FLR PRIVATE OFFICES	949.00	949.00	246.08	246.08	74.07 %
13	1		FV2E2.S24FL Closed Support Leg,for Sq-Edge Surface, 24"D,Fxd Hght, Lam LBQ • white twill Tag: 1ST FLR PRIVATE OFFICES	424.00	424.00	109.94	109.94	74.07 %
14	1	(1) PER TABLE 91 Tag: 1ST FLR PRIVATE OFFICES	DU15S.D Height-Adjustable Vertical Cable Manager • white (CP)	176.00	176.00	56.50	56.50	67.90 %
15	1	MOTOR EXTENSION CABLE FOR CONVERSIO NS 72 W AND WIDER • Tag: 1ST FLR PRIVATE OFFICES	U1B7600 Everywhere Table Leg Cord Extender - 3 Leg Tables •	96.00	96.00	31.41	31.41	67.28 %
16	6		232092-242 Lock Plug & Keys • Tag: 1ST FLR PRIVATE OFFICES	.00	.00	.00	.00	%
17	1		G6160.CB Twist LED Task Light,Add-on unit,Brkt Att • Tag: 1ST FLR PRIVATE OFFICES	528.00	528.00	136.91	136.91	74.07 %
18	1		G6160.BB Twist LED Task Light,Starter unit,Brkt Att • Tag: 1ST FLR PRIVATE OFFICES	733.00	733.00	190.07	190.07	74.07 %



Exhibit B: Page 45

SBCERA

12/3/2025

SBCERA SUITE 106 REMODEL -DAN

1:02:07 PM

Quote # 230336

Department: 1ST FLR PRIVATE OFFICES

PO #

Sales Order #

Discount %

Item	Qty	Contract	Product	List Price		Sell Price		
				Unit	Extended	Unit	Extended	
HERMANMILLER								
19	1		G1331. Cord Cleat 2/Pkg •	35.00	35.00	9.08	9.08	74.07 %
			Tag: 1ST FLR PRIVATE OFFICES					
20	1		FV696.43 Stiffener, 43 1/4W •	103.00	103.00	26.71	26.71	74.07 %
			Tag: 1ST FLR PRIVATE OFFICES					
21	1		SA872104 Vary Easy 90Â° Extended Corner Table with C-Foot	9,466.00	9,466.00	3,038.59	3,038.59	67.90 %
		**	•					• extended curved corner with no back corner cut and round end left
		C	•					• C-leg
		T	•					• true
		SV.	•					• squared-edge
		30	•					• 30" deep (29" surface size)
		8080	•					• 80" Wide Left, 80" Wide right (78" x 78" surface size) - two piece top
		L	•					• high-pressure laminate top/thermoplastic edge
		D	•					• electric extended range
		NNP	•					• no power access
		SUD	•					• simple up down
		1T	•					• pre-determined top/edge
		LBQ	•					• white twill
		91	•					• white leg with white foot
		PSC	•					• simple cable
		NNN	•					• no cutout
		57	•					• glides
		**	•					• Grain direction to run with non-seamed side
		**	•					• Customer is responsible for 1" pinch point & form, fit, function
			Tag: 1ST FLR PRIVATE OFFICES					
22	1		LK11D.20BF Ped Bar Pull,Mobile,Ptd Mtl Frnt, 20D B/F	988.00	988.00	292.74	292.74	70.37 %
		SB	•					• full-extension ball-bearing
		XS	•					• textured paint on smooth steel
		91	•					• white (CP)
		KA	•					• keyed alike
		MS	•					• metallic silver
		4M	•					• drawer divider in box drawer, 2 file converters in file drawer
		H1	•					• hand grip only
			Tag: 1ST FLR PRIVATE OFFICES					



Exhibit B: Page 46

SBCERA

12/3/2025

SBCERA SUITE 106 REMODEL -DAN

1:02:07 PM

Quote # 230336

Department: 1ST FLR PRIVATE OFFICES

PO #

Sales Order #

Discount %

Item	Qty	Contract	Product	List Price		Sell Price		
				Unit	Extended	Unit	Extended	
HERMANMILLER								
23	1		L4T.S5324246BRH11 Tu Wood Storage Tower	4,670.00	4,670.00	1,499.07	1,499.07	67.90 %
		M	•	•	metal			
		91	•	•	white (CP)			
		LBQ	•	•	white twill			
		613	•	•	silver (CP)			
		KA	•	•	keyed alike			
		Tag: 1ST FLR PRIVATE OFFICES						
24	1		L4EW.30206FFHKM Tu Wood Extended Width Surface-Attached Pedestal	2,316.00	2,316.00	771.92	771.92	66.67 %
		91	•	•	white (CP)			
		613	•	•	silver (CP)			
		CB	•	•	counterweight			
		KA	•	•	keyed alike			
		Tag: 1ST FLR PRIVATE OFFICES						
25	1		FV694.A12A60 Screen,Translucent Plastic, 12" below WS, 60W	1,216.00	1,216.00	315.31	315.31	74.07 %
		J9	•	•	opal frosted			
		91	•	•	white (CP)			
		Tag: 1ST FLR PRIVATE OFFICES						
26	1		FTS10.2490LS Rectangular Surface	799.00	799.00	207.18	207.18	74.07 %
		LBQ	•	•	white twill			
		LBQ	•	•	white twill			
		Tag: 1ST FLR PRIVATE OFFICES						
27	1		LG890.220 Pedestal Add-On Cushion Top 2H 20D	220.00	220.00	65.19	65.19	70.37 %
		1WS13	•	•	whisper sea grass			
		Tag: 1ST FLR PRIVATE OFFICES						
28	1		FV990.C124A54R Wall-Mount Fabric Tackboard, for use with Canvas Private Office	686.00	686.00	177.88	177.88	74.07 %
		1WS13	•	•	whisper sea grass			
		Tag: 1ST FLR PRIVATE OFFICES						
29	1		FV990.C124A48R Wall-Mount Fabric Tackboard, for use with Canvas Private Office	570.00	570.00	147.80	147.80	74.07 %
		1WS13	•	•	whisper sea grass			
		Tag: 1ST FLR PRIVATE OFFICES						



Exhibit B: Page 47

SBCERA

12/3/2025

SBCERA SUITE 106 REMODEL -DAN

1:02:07 PM

Quote # 230336

Department: 1ST FLR PRIVATE OFFICES

PO #

Sales Order #

Discount %

Item	Qty	Contract	Product	List Price		Sell Price		
				Unit	Extended	Unit	Extended	
HERMANMILLER								
30	1		FV2E2.S24FL Closed Support Leg,for Sq-Edge Surface, 24"D,Fxd Hght, Lam • LBQ Tag: 1ST FLR PRIVATE OFFICES	424.00	424.00	109.94	109.94	74.07 %
31	1	(1) PER TABLE 91 Tag: 1ST FLR PRIVATE OFFICES	DU15S.D Height-Adjustable Vertical Cable Manager • Tag: 1ST FLR PRIVATE OFFICES	176.00	176.00	56.50	56.50	67.90 %
32	1	MOTOR EXTENSION CABLE FOR CONVERSIO NS 72 W AND WIDER • Tag: 1ST FLR PRIVATE OFFICES	U1B7600 Everywhere Table Leg Cord Extender - 3 Leg Tables •	96.00	96.00	31.41	31.41	67.28 %
33	5		232092-241 Lock Plug & Keys • Tag: 1ST FLR PRIVATE OFFICES	.00	.00	.00	.00	%
34	1		G1331. Cord Cleat 2/Pkg • Tag: 1ST FLR PRIVATE OFFICES	35.00	35.00	9.08	9.08	74.07 %
35	1		FV696.43 Stiffener, 43 1/4W • Tag: 1ST FLR PRIVATE OFFICES	103.00	103.00	26.71	26.71	74.07 %



Exhibit B: Page 48

SBCERA

12/3/2025

SBCERA SUITE 106 REMODEL -DAN

1:02:07 PM

Quote # 230336

Department: 1ST FLR PRIVATE OFFICES

PO #

Sales Order #

Discount %

Item	Qty	Contract	Product	List Price		Sell Price		
				Unit	Extended	Unit	Extended	
HERMANMILLER								
36	1		SA872104	9,466.00	9,466.00	3,038.59	3,038.59	67.90 %
			Vary Easy 90° Extended Corner Table with C-Foot					
		**	•	• extended curved corner with no back corner cut and round end left				
		C	•	• C-leg				
		T	•	• true				
		SV.	•	• squared-edge				
		30	•	• 30" deep (29" surface size)				
		8080	•	• 80" Wide Left, 80" Wide right (78" x 78" surface size) - two piece top				
		L	•	• high-pressure laminate top/thermoplastic edge				
		D	•	• electric extended range				
		NNP	•	• no power access				
		SUD	•	• simple up down				
		1T	•	• pre-determined top/edge				
		LBQ	•	• white twill				
		91	•	• white leg with white foot				
		PSC	•	• simple cable				
		NNN	•	• no cutout				
		57	•	• glides				
		**	•	• Grain direction to run with non-seamed side				
		**	•	• Customer is responsible for 1" pinch point & form, fit, function				
		Tag: 1ST FLR PRIVATE OFFICES						
37	1		LK11D.20BF	988.00	988.00	292.74	292.74	70.37 %
			Ped Bar Pull,Mobile,Ptd Mtl Frnt, 20D B/F					
		SB	•	• full-extension ball-bearing				
		XS	•	• textured paint on smooth steel				
		91	•	• white (CP)				
		KA	•	• keyed alike				
		MS	•	• metallic silver				
		4M	•	• drawer divider in box drawer, 2 file converters in file drawer				
		H1	•	• hand grip only				
		Tag: 1ST FLR PRIVATE OFFICES						
38	1		L4T.S5324246BRH11	4,670.00	4,670.00	1,499.07	1,499.07	67.90 %
			Tu Wood Storage Tower					
		M	•	• metal				
		91	•	• white (CP)				
		LBQ	•	• white twill				
		613	•	• silver (CP)				
		KA	•	• keyed alike				
		Tag: 1ST FLR PRIVATE OFFICES						



Exhibit B: Page 49

SBCERA

12/3/2025

SBCERA SUITE 106 REMODEL -DAN

1:02:07 PM

Quote # 230336

Department: 1ST FLR PRIVATE OFFICES

PO #

Sales Order #

Discount %

Item	Qty	Contract	Product	List Price		Sell Price		
				Unit	Extended	Unit	Extended	
HERMANMILLER								
39	1		L4EW.30206FFHKM	2,316.00	2,316.00	771.92	771.92	66.67 %
			Tu Wood Extended Width Surface-Attached Pedestal					
		91	•	• white (CP)				
		613	•	• silver (CP)				
		CB	•	• counterweight				
		KA	•	• keyed alike				
		Tag: 1ST FLR PRIVATE OFFICES						
40	1		FV694.A12A60	1,216.00	1,216.00	315.31	315.31	74.07 %
			Screen,Translucent Plastic, 12" below WS, 60W					
		J9	•	• opal frosted				
		91	•	• white (CP)				
		Tag: 1ST FLR PRIVATE OFFICES						
41	1		FTS10.2490LS	799.00	799.00	207.18	207.18	74.07 %
			Rectangular Surface					
		LBQ	•	• white twill				
		LBQ	•	• white twill				
		Tag: 1ST FLR PRIVATE OFFICES						
42	1		LG890.220	220.00	220.00	65.19	65.19	70.37 %
			Pedestal Add-On Cushion Top 2H 20D					
		1WS13	•	• whisper sea grass				
		Tag: 1ST FLR PRIVATE OFFICES						
43	1		FV990.C124A54R	686.00	686.00	177.88	177.88	74.07 %
			Wall-Mount Fabric Tackboard, for use with Canvas Private Office					
		1WS13	•	• whisper sea grass				
		Tag: 1ST FLR PRIVATE OFFICES						
44	1		FV990.C124A48R	570.00	570.00	147.80	147.80	74.07 %
			Wall-Mount Fabric Tackboard, for use with Canvas Private Office					
		1WS13	•	• whisper sea grass				
		Tag: 1ST FLR PRIVATE OFFICES						
45	1		FV2E2.S24FL	424.00	424.00	109.94	109.94	74.07 %
			Closed Support Leg,for Sq-Edge Surface, 24"D,Fxd Hght, Lam					
		LBQ	•	• white twill				
		Tag: 1ST FLR PRIVATE OFFICES						
46	1	(1) PER TABLE	DU15S.D	176.00	176.00	56.50	56.50	67.90 %
			Height-Adjustable Vertical Cable Manager					
		91	•	• white (CP)				
		Tag: 1ST FLR PRIVATE OFFICES						



Exhibit B: Page 50

SBCERA

12/3/2025

SBCERA SUITE 106 REMODEL -DAN

1:02:07 PM

Quote # 230336

Department: 1ST FLR PRIVATE OFFICES

PO #

Sales Order #

Discount %

Item	Qty	Contract	Product	List Price		Sell Price		
				Unit	Extended	Unit	Extended	
HERMANMILLER								
47	1	MOTOR EXTENSION CABLE FOR CONVERSIO NS 72 W AND WIDER	U1B7600 Everywhere Table Leg Cord Extender - 3 Leg Tables	96.00	96.00	31.41	31.41	67.28 %
			•	•				
		Tag: 1ST FLR PRIVATE OFFICES						
48	5		232092-239 Lock Plug & Keys	.00	.00	.00	.00	%
			•	•				
		Tag: 1ST FLR PRIVATE OFFICES						
49	1		G1331. Cord Cleat 2/Pkg	35.00	35.00	9.08	9.08	74.07 %
			•	•				
		Tag: 1ST FLR PRIVATE OFFICES						
50	1		FV696.43 Stiffener, 43 1/4W	103.00	103.00	26.71	26.71	74.07 %
			•	•				
		Tag: 1ST FLR PRIVATE OFFICES						
ELEVATE								
51	1		GMSPW Elevate™ Surge Protector	82.00	82.00	26.81	26.81	67.30 %
			•	• White				
		Tag: 1ST FLR PRIVATE OFFICES						
52	1		GMSPW Elevate™ Surge Protector	82.00	82.00	26.81	26.81	67.30 %
			•	• White				
		Tag: 1ST FLR PRIVATE OFFICES						
GMHARDWARE								
53	2	(1) PER WALL STRIP WALL START OR OH	GMHARDWARE GM WALL ANCHORS	.00	.00	10.00	20.00	%
			•	•				
		Tag: 1ST FLR PRIVATE OFFICES						
54	2	FOR MODESTY & UNUSUAL APPLICATIO NS	GM HARDWARE GM L-BRACKET	.00	.00	2.59	5.18	%
			•	•				
		Tag: 1ST FLR PRIVATE OFFICES						



Exhibit B: Page 51

SBCERA

12/3/2025

SBCERA SUITE 106 REMODEL -DAN

1:02:07 PM

Quote # 230336

Department: 1ST FLR PRIVATE OFFICES

PO #

Sales Order #

Discount %

Item	Qty	Contract	Product	List Price		Sell Price		
				Unit	Extended	Unit	Extended	
ELEVATE								
55	1		GMSPW Elevate™ Surge Protector • Tag: 1ST FLR PRIVATE OFFICES	82.00	82.00	26.81	26.81	67.30 %
			• White					
56	1		GMSPW Elevate™ Surge Protector • Tag: 1ST FLR PRIVATE OFFICES	82.00	82.00	26.81	26.81	67.30 %
			• White					
HERMANMILLER								
57	1		SA872103 Vary Easy 90Â° Extended Corner Table with C-Foot ** C T SV. 30 8080 L D NNP SUD 1T LBQ 91 PSC NNN 57 ** ** Tag: 1ST FLR PRIVATE OFFICES	9,466.00	9,466.00	3,038.59	3,038.59	67.90 %
			• extended curved corner with no back corner cut and round end righ					
			• C-leg					
			• true					
			• squared-edge					
			• 30" deep (29" surface size)					
			• 80" Wide Left, 80" Wide right (78" x 78" surface size) - two piece top					
			• high-pressure laminate top/thermoplastic edge					
			• electric extended range					
			• no power access					
			• simple up down					
			• pre-determined top/edge					
			• white twill					
			• white leg with white foot (CP)					
			• simple cable					
			• no cutout					
			• glides					
			• Grain direction to run with non-seamed side					
			• Customer is responsible for 1" pinch point & form, fit, function					
58	1		LK11D.20BF Ped Bar Pull,Mobile,Ptd Mtl Frnt, 20D B/F SB XS 91 KA 613 4M H1 Tag: 1ST FLR PRIVATE OFFICES	988.00	988.00	292.74	292.74	70.37 %
			• full-extension ball-bearing					
			• textured paint on smooth steel					
			• white (CP)					
			• keyed alike					
			• silver (CP)					
			• drawer divider in box drawer, 2 file converters in file drawer					
			• hand grip only					



Exhibit B: Page 52

SBCERA

12/3/2025

SBCERA SUITE 106 REMODEL -DAN

1:02:07 PM

Quote # 230336

Department: 1ST FLR PRIVATE OFFICES

PO #

Sales Order #

Discount %

Item	Qty	Contract	Product	List Price		Sell Price		
				Unit	Extended	Unit	Extended	
HERMANMILLER								
59	1		L4T.S5324246BLH11 Tu Wood Storage Tower	4,670.00	4,670.00	1,499.07	1,499.07	67.90 %
		M	•		• metal			
		91	•		• white (CP)			
		LBQ	•		• white twill			
		613	•		• silver (CP)			
		KA	•		• keyed alike			
		Tag: 1ST FLR PRIVATE OFFICES						
60	1		L4EW.30206FFHKM Tu Wood Extended Width Surface-Attached Pedestal	2,316.00	2,316.00	771.92	771.92	66.67 %
		91	•		• white (CP)			
		613	•		• silver (CP)			
		CB	•		• counterweight			
		KA	•		• keyed alike			
		Tag: 1ST FLR PRIVATE OFFICES						
61	1		FV694.A12A60 Screen,Translucent Plastic, 12" below WS, 60W	1,216.00	1,216.00	315.31	315.31	74.07 %
		J9	•		• opal frosted			
		91	•		• white (CP)			
		Tag: 1ST FLR PRIVATE OFFICES						
62	1		FTS10.2490LS Rectangular Surface	799.00	799.00	207.18	207.18	74.07 %
		LBQ	•		• white twill			
		LBQ	•		• white twill			
		Tag: 1ST FLR PRIVATE OFFICES						
63	1		LG890.220 Pedestal Add-On Cushion Top 2H 20D	220.00	220.00	65.19	65.19	70.37 %
		1WS13	•		• whisper sea grass			
		Tag: 1ST FLR PRIVATE OFFICES						
64	1		FV990.C124A54R Wall-Mount Fabric Tackboard, for use with Canvas Private Office	686.00	686.00	177.88	177.88	74.07 %
		1WS13	•		• whisper sea grass			
		Tag: 1ST FLR PRIVATE OFFICES						
65	1		FV990.C124A48R Wall-Mount Fabric Tackboard, for use with Canvas Private Office	570.00	570.00	147.80	147.80	74.07 %
		1WS13	•		• whisper sea grass			
		Tag: 1ST FLR PRIVATE OFFICES						



Exhibit B: Page 53

SBCERA

12/3/2025

SBCERA SUITE 106 REMODEL -DAN

1:02:07 PM

Quote # 230336

Department: 1ST FLR PRIVATE OFFICES

PO #

Sales Order #

Discount %

Item	Qty	Contract	Product	List Price		Sell Price		
				Unit	Extended	Unit	Extended	
HERMANMILLER								
66	1		FV2E2.S24FL	424.00	424.00	109.94	109.94	74.07 %
			Closed Support Leg,for Sq-Edge Surface, 24"D,Fxd Hght, Lam					
		LBQ	•	• white twill				
		Tag: 1ST FLR PRIVATE OFFICES						
67	1	(1) PER TABLE	DU15S.D	176.00	176.00	56.50	56.50	67.90 %
			Height-Adjustable Vertical Cable Manager					
		91	•	• white (CP)				
		Tag: 1ST FLR PRIVATE OFFICES						
68	1	MOTOR EXTENSION CABLE FOR CONVERSIO NS 72 W AND WIDER	U1B7600	96.00	96.00	31.41	31.41	67.28 %
			Everywhere Table Leg Cord Extender - 3 Leg Tables					
			•	•				
		Tag: 1ST FLR PRIVATE OFFICES						
69	5		232092-240	.00	.00	.00	.00	%
			Lock Plug & Keys					
			•	•				
		Tag: 1ST FLR PRIVATE OFFICES						
70	1		FV696.43	103.00	103.00	26.71	26.71	74.07 %
			Stiffener, 43 1/4W					
			•	•				
		Tag: 1ST FLR PRIVATE OFFICES						



Exhibit B: Page 54

SBCERA

12/3/2025

SBCERA SUITE 106 REMODEL -DAN

1:02:07 PM

Quote # 230336

Department: 1ST FLR PRIVATE OFFICES

PO #

Sales Order #

Discount %

Item	Qty	Contract	Product	List Price		Sell Price		
				Unit	Extended	Unit	Extended	
HERMANMILLER								
71	1		SA872103	9,466.00	9,466.00	3,038.59	3,038.59	67.90 %
			Vary Easy 90° Extended Corner Table with C-Foot					
		**	•	• extended curved corner with no back corner cut and round end righ				
		C	•	• C-leg				
		T	•	• true				
		SV.	•	• squared-edge				
		30	•	• 30" deep (29" surface size)				
		8080	•	• 80" Wide Left, 80" Wide right (78" x 78" surface size) - two piece top				
		L	•	• high-pressure laminate top/thermoplastic edge				
		D	•	• electric extended range				
		NNP	•	• no power access				
		SUD	•	• simple up down				
		1T	•	• pre-determined top/edge				
		LBQ	•	• white twill				
		91	•	• white leg with white foot (CP)				
		PSC	•	• simple cable				
		NNN	•	• no cutout				
		57	•	• glides				
		**	•	• Grain direction to run with non-seamed side				
		**	•	• Customer is responsible for 1" pinch point & form, fit, function				
		Tag: 1ST FLR PRIVATE OFFICES						
72	1		LK11D.20BF	988.00	988.00	292.74	292.74	70.37 %
			Ped Bar Pull,Mobile,Ptd Mtl Frnt, 20D B/F					
		SB	•	• full-extension ball-bearing				
		XS	•	• textured paint on smooth steel				
		91	•	• white (CP)				
		KA	•	• keyed alike				
		613	•	• silver (CP)				
		4M	•	• drawer divider in box drawer, 2 file converters in file drawer				
		H1	•	• hand grip only				
		Tag: 1ST FLR PRIVATE OFFICES						
73	1		L4T.S5324246BLH11	4,670.00	4,670.00	1,499.07	1,499.07	67.90 %
			Tu Wood Storage Tower					
		M	•	• metal				
		91	•	• white (CP)				
		LBQ	•	• white twill				
		613	•	• silver (CP)				
		KA	•	• keyed alike				
		Tag: 1ST FLR PRIVATE OFFICES						



Exhibit B: Page 55

SBCERA

12/3/2025

SBCERA SUITE 106 REMODEL -DAN

1:02:07 PM

Quote # 230336

Department: 1ST FLR PRIVATE OFFICES

PO #

Sales Order #

Discount %

Item	Qty	Contract	Product	List Price		Sell Price		
				Unit	Extended	Unit	Extended	
HERMANMILLER								
74	1		L4EW.30206FFHKM	2,316.00	2,316.00	771.92	771.92	66.67 %
			Tu Wood Extended Width Surface-Attached Pedestal					
		91	•	• white (CP)				
		613	•	• silver (CP)				
		CB	•	• counterweight				
		KA	•	• keyed alike				
		Tag: 1ST FLR PRIVATE OFFICES						
75	1		FV694.A12A60	1,216.00	1,216.00	315.31	315.31	74.07 %
			Screen,Translucent Plastic, 12" below WS, 60W					
		J9	•	• opal frosted				
		91	•	• white (CP)				
		Tag: 1ST FLR PRIVATE OFFICES						
76	1		FTS10.2490LS	799.00	799.00	207.18	207.18	74.07 %
			Rectangular Surface					
		LBQ	•	• white twill				
		LBQ	•	• white twill				
		Tag: 1ST FLR PRIVATE OFFICES						
77	1		LG890.220	220.00	220.00	65.19	65.19	70.37 %
			Pedestal Add-On Cushion Top 2H 20D					
		1WS13	•	• whisper sea grass				
		Tag: 1ST FLR PRIVATE OFFICES						
78	1		FV990.C124A54R	686.00	686.00	177.88	177.88	74.07 %
			Wall-Mount Fabric Tackboard, for use with Canvas Private Office					
		1WS13	•	• whisper sea grass				
		Tag: 1ST FLR PRIVATE OFFICES						
79	1		FV990.C124A48R	570.00	570.00	147.80	147.80	74.07 %
			Wall-Mount Fabric Tackboard, for use with Canvas Private Office					
		1WS13	•	• whisper sea grass				
		Tag: 1ST FLR PRIVATE OFFICES						
80	1		FV2E2.S24FL	424.00	424.00	109.94	109.94	74.07 %
			Closed Support Leg,for Sq-Edge Surface, 24"D,Fxd Hght, Lam					
		LBQ	•	• white twill				
		Tag: 1ST FLR PRIVATE OFFICES						
81	1	(1) PER TABLE	DU15S.D	176.00	176.00	56.50	56.50	67.90 %
			Height-Adjustable Vertical Cable Manager					
		91	•	• white (CP)				
		Tag: 1ST FLR PRIVATE OFFICES						



Exhibit B: Page 56

SBCERA

12/3/2025

SBCERA SUITE 106 REMODEL -DAN

1:02:07 PM

Quote # 230336

Department: 1ST FLR PRIVATE OFFICES

PO #

Sales Order #

Discount %

Item	Qty	Contract	Product	List Price		Sell Price		
				Unit	Extended	Unit	Extended	
HERMANMILLER								
82	1	MOTOR EXTENSION CABLE FOR CONVERSIO NS 72 W AND WIDER	U1B7600 Everywhere Table Leg Cord Extender - 3 Leg Tables	96.00	96.00	31.41	31.41	67.28 %
			•	•				
		Tag: 1ST FLR PRIVATE OFFICES						
83	5		232092-238 Lock Plug & Keys	.00	.00	.00	.00	%
			•	•				
		Tag: 1ST FLR PRIVATE OFFICES						
84	1		G1331. Cord Cleat 2/Pkg	35.00	35.00	9.08	9.08	74.07 %
			•	•				
		Tag: 1ST FLR PRIVATE OFFICES						
85	1		FV696.43 Stiffener, 43 1/4W	103.00	103.00	26.71	26.71	74.07 %
			•	•				
		Tag: 1ST FLR PRIVATE OFFICES						
Product Subtotal:						\$36,080.40		



Exhibit B: Page 57

SBCERA

12/3/2025

SBCERA SUITE 106 REMODEL -DAN

1:02:16 PM

Quote # 230336

Department: 1ST FLR WORKSTATIONS

PO #

Sales Order #

Discount %

Item	Qty	Contract	Product	List Price		Sell Price		
				Unit	Extended	Unit	Extended	
ELEVATE								
1	1		GMSPW Elevate™ Surge Protector • Tag: 1ST FLR WORKSTATIONS	82.00	82.00	26.81	26.81	67.30 %
			• White					
HERMANMILLER								
2	1		EWS10.2442LF Rect Surf,Sq-Edge,Lam Top/TP Edge,Frame att 24D 42W LBQ LBQ Tag: 1ST FLR WORKSTATIONS	442.00	442.00	114.61	114.61	74.07 %
			• • white twill					
			• • white twill					
3	2		E2393.24R Support,Work Surf 24D (for 20" or 24" Deep surfaces) Right 91 SM Tag: 1ST FLR WORKSTATIONS	67.00	134.00	17.37	34.74	74.07 %
			• • white (CP)					
			• • on module					
4	2		E1415.2442T Tile,Window Top 24H 42W 91 TL Tag: 1ST FLR WORKSTATIONS	522.00	1,044.00	135.35	270.70	74.07 %
			• • white (CP)					
			• • translucent					
5	10		E1250.54A Fin End,Pntd Archtrl 54H 91 Tag: 1ST FLR WORKSTATIONS	212.00	2,120.00	54.97	549.70	74.07 %
			• • white (CP)					
6	6		E1109.3036G Frame,Pwr 4-Circ W/Com Pt Lc 30H 36W NN 91 Tag: 1ST FLR WORKSTATIONS	1,041.00	6,246.00	269.93	1,619.58	74.07 %
			• • none					
			• • white (CP)					
7	3		E1109.3030G Frame,Pwr 4-Circ W/Com Pt Lc 30H 30W NN 91 Tag: 1ST FLR WORKSTATIONS	967.00	2,901.00	250.74	752.22	74.07 %
			• • none					
			• • white (CP)					
8	1		E1109.3024G Frame,Pwr 4-Circ W/Com Pt Lc 30H 24W NN 91 Tag: 1ST FLR WORKSTATIONS	898.00	898.00	232.85	232.85	74.07 %
			• • none					
			• • white (CP)					



Exhibit B: Page 58

SBCERA

12/3/2025

SBCERA SUITE 106 REMODEL -DAN

1:02:16 PM

Quote # 230336

Department: 1ST FLR WORKSTATIONS

PO #

Sales Order #

Discount %

Item	Qty	Contract	Product	List Price		Sell Price		
				Unit	Extended	Unit	Extended	
HERMANMILLER								
9	1		E1444.1636M Tile,Open,Sq Stile,Middle/Bottom 16H 36W ● white (CP) 91 Tag: 1ST FLR WORKSTATIONS	362.00	362.00	93.87	93.87	74.07 %
10	3		E1420.2436P Tile,Face Pntd,24H 36W ● white (CP) 91 Tag: 1ST FLR WORKSTATIONS	186.00	558.00	48.23	144.69	74.07 %
11	2		E1420.0836P Tile,Face Pntd 08H 36W ● white (CP) 91 Tag: 1ST FLR WORKSTATIONS	107.00	214.00	27.75	55.50	74.07 %
12	1		E1311.B 15 Amp Receptacle 4 Circuit, Duplex, Circuit B 6/Pkg ● white (CP) 91 Tag: 1ST FLR WORKSTATIONS	370.00	370.00	95.94	95.94	74.07 %
13	2		E1282.70P Conn Cover,Spacer/3-Way 90-Deg,Archtrl,Ptd 70H ● white (CP) 91 Tag: 1ST FLR WORKSTATIONS	448.00	896.00	116.17	232.34	74.07 %
14	2		E1261.3A Top Cap,Conn Pntd Archtrl 3-Way 90 Deg Conn ● white (CP) 91 Tag: 1ST FLR WORKSTATIONS	142.00	284.00	36.82	73.64	74.07 %
15	4		E1260.36A Top Cap,Frame Pntd Archtrl 36W ● white (CP) 91 Tag: 1ST FLR WORKSTATIONS	176.00	704.00	45.64	182.56	74.07 %
16	1		E1356.BE Harness,Pass-Thru Conn,Spacer,Pwr 5/Pkg ● Tag: 1ST FLR WORKSTATIONS	383.00	383.00	99.31	99.31	74.07 %
17	1		E1230.16 Conn,3-Way 90 Stacking ● Tag: 1ST FLR WORKSTATIONS	326.00	326.00	84.53	84.53	74.07 %



Exhibit B: Page 59

SBCERA

12/3/2025

SBCERA SUITE 106 REMODEL -DAN

1:02:16 PM

Quote # 230336

Department: 1ST FLR WORKSTATIONS

PO #

Sales Order #

Discount %

Item	Qty	Contract	Product	List Price		Sell Price		
				Unit	Extended	Unit	Extended	
HERMANMILLER								
18	1		E1219.70C Conn,Bare 3-Way 90-Deg 70H • Tag: 1ST FLR WORKSTATIONS	492.00	492.00	127.58	127.58	74.07 %
19	1		E1219.54C Conn,Bare 3-Way 90-Deg 54H • Tag: 1ST FLR WORKSTATIONS	436.00	436.00	113.05	113.05	74.07 %
20	5		E1120.30 Draw Rod 30H • Tag: 1ST FLR WORKSTATIONS	53.00	265.00	13.74	68.70	74.07 %
21	7		242791 Ethospace Finished End Change of Height - Hardware Pack • Tag: 1ST FLR WORKSTATIONS	96.00	672.00	24.89	174.23	74.07 %
22	4		232092-226 Lock Plug & Keys • Tag: 1ST FLR WORKSTATIONS	.00	.00	.00	.00	%
23	1		E1420V.4024K Vary Easy Face Tile,Lam w/Sq-Edge and Horizontal Grain,40H 24W LBU • medium matte walnut (CP) LBU • medium matte walnut (CP) Tag: 1ST FLR WORKSTATIONS	799.00	799.00	207.18	207.18	74.07 %
24	2		E1415.1624T Tile,Window Top 16H 24W 91 • white (CP) TR • clear Tag: 1ST FLR WORKSTATIONS	269.00	538.00	69.75	139.50	74.07 %
25	1		E111G.4660LAM Gallery Panel, Lam Top/TP Edge, Pntd Arch Trim, Mid Attach 46H 60W 91 • white (CP) 91 • white (CP) Tag: 1ST FLR WORKSTATIONS	1,697.00	1,697.00	440.03	440.03	74.07 %



Exhibit B: Page 60

SBCERA

12/3/2025

SBCERA SUITE 106 REMODEL -DAN

1:02:16 PM

Quote # 230336

Department: 1ST FLR WORKSTATIONS

PO #

Sales Order #

Discount %

Item	Qty	Contract	Product	List Price		Sell Price		
				Unit	Extended	Unit	Extended	
HERMANMILLER								
26	1		E1109.4624N	699.00	699.00	181.25	181.25	74.07 %
			Frame,Npwr No Access 46H 24W					
		NN	•		• none			
		91	•		• white (CP)			
		Tag: 1ST FLR WORKSTATIONS						
27	1		E1420.2424P	164.00	164.00	42.53	42.53	74.07 %
			Tile,Face Pntd,24H 24W					
		91	•		• white (CP)			
		Tag: 1ST FLR WORKSTATIONS						
28	1		E1420.1636F	192.00	192.00	49.79	49.79	74.07 %
			Tile,Face Fabric 16H 36W					
		1WS13	•		• whisper sea grass			
		Tag: 1ST FLR WORKSTATIONS						
29	1		E1420.1624F	165.00	165.00	42.78	42.78	74.07 %
			Tile,Face Fabric 16H 24W					
		1WS13	•		• whisper sea grass			
		Tag: 1ST FLR WORKSTATIONS						
30	1		E1260.36A	176.00	176.00	45.64	45.64	74.07 %
			Top Cap,Frame Pntd Archtrl 36W					
		91	•		• white (CP)			
		Tag: 1ST FLR WORKSTATIONS						
31	1		E1260.24A	132.00	132.00	34.23	34.23	74.07 %
			Top Cap,Frame Pntd Archtrl 24W					
		91	•		• white (CP)			
		Tag: 1ST FLR WORKSTATIONS						
32	1		E1112.24	399.00	399.00	103.46	103.46	74.07 %
			Frame,Stacking 24W					
			•		•			
		Tag: 1ST FLR WORKSTATIONS						



Exhibit B: Page 61

SBCERA

12/3/2025

SBCERA SUITE 106 REMODEL -DAN

1:02:16 PM

Quote # 230336

Department: 1ST FLR WORKSTATIONS

PO #

Sales Order #

Discount %

Item	Qty	Contract	Product	List Price		Sell Price		
				Unit	Extended	Unit	Extended	
HERMANMILLER								
33	1		SA793164	8,210.00	8,210.00	2,635.41	2,635.41	67.90 %
			Vary Easy 90° Extended Corner Table with C-Foot					
		**	•	• extended curved corner with no back corner cut				
		C	•	• C-leg				
		T	•	• true				
		SV.	•	• squared-edge				
		2430	•	• 24" deep left, 30" deep right (23" x 29" surface size)				
		5884	•	• 58" Wide Left, 84" Wide right (56" x 82" surface size)				
		L	•	• high-pressure laminate top/thermoplastic edge				
		D	•	• electric extended range				
		NNP	•	• no power access				
		SUD	•	• simple up down				
		1T	•	• pre-determined top/edge				
		LBQ	•	• white twill				
		91	•	• white leg with white foot (CP)				
		PSC	•	• simple cable				
		NNN	•	• no cutout				
		57	•	• glides				
		**	•	• grain to run with 84" side				
		Tag: 1ST FLR WORKSTATIONS						
34	1		ZCELA	160.00	160.00	66.85	66.85	58.22 %
			Exact Size File Top,Sq-Edge,Lam Top					
		D01	•	• depth 15.00in - 30.00in				
		23.88	•	• Depth Entry				
		W01	•	• width 15.00in - 24.00in				
		23.25	•	• Width Entry				
		EZ	•	• standard hmi high-pressure laminates				
		LBQ	•	• white twill				
		LBQ	•	• white twill				
		Tag: 1ST FLR WORKSTATIONS						
35	1		LK300D.46LR	3,646.00	3,646.00	1,170.37	1,170.37	67.90 %
			Stg Twr,Bar Pull,Stor Case,Ptd Mtl Frnt,Wdrb Lft,F/F 46H					
		SB	•	• full-extension ball-bearing				
		XS	•	• textured paint on smooth steel				
		91	•	• white (CP)				
		KA	•	• keyed alike				
		MS	•	• metallic silver				
		CR	•	• coat rod				
		1M	•	• 2 file converters in each file drawer				
		Tag: 1ST FLR WORKSTATIONS						



Exhibit B: Page 62

SBCERA

12/3/2025

SBCERA SUITE 106 REMODEL -DAN

1:02:16 PM

Quote # 230336

Department: 1ST FLR WORKSTATIONS

PO #

Sales Order #

Discount %

Item	Qty	Contract	Product	List Price		Sell Price		
				Unit	Extended	Unit	Extended	
HERMANMILLER								
36	2		E1420V.3230K	707.00	1,414.00	183.33	366.66	74.07 %
			Vary Easy Face Tile,Lam w/Sq-Edge and Horizontal Grain,32H 30W					
		LBU	•	• medium matte walnut (CP)				
		LBU	•	• medium matte walnut (CP)				
		Tag: 1ST FLR WORKSTATIONS						
37	1		E1420V.2442K	686.00	686.00	177.88	177.88	74.07 %
			Vary Easy Face Tile,Lam w/Sq-Edge and Horizontal Grain,24H 42W					
		LBU	•	• medium matte walnut (CP)				
		LBU	•	• medium matte walnut (CP)				
		Tag: 1ST FLR WORKSTATIONS						
38	1		E1420V.0842K	317.00	317.00	82.20	82.20	74.07 %
			Vary Easy Face Tile,Lam w/Sq-Edge and Horizontal Grain,08H 42W					
		LBU	•	• medium matte walnut (CP)				
		LBU	•	• medium matte walnut (CP)				
		Tag: 1ST FLR WORKSTATIONS						
39	2		E1415.2442T	522.00	1,044.00	135.35	270.70	74.07 %
			Tile,Window Top 24H 42W					
		91	•	• white (CP)				
		TL	•	• translucent				
		Tag: 1ST FLR WORKSTATIONS						
40	8		E1415.1630T	289.00	2,312.00	74.94	599.52	74.07 %
			Tile,Window Top 16H 30W					
		91	•	• white (CP)				
		TR	•	• clear				
		Tag: 1ST FLR WORKSTATIONS						
41	2		E1109.5442G	1,284.00	2,568.00	332.94	665.88	74.07 %
			Frame,Pwr 4-Circ W/Com Pt Lc 54H 42W					
		91	•	• white (CP)				
		91	•	• white (CP)				
		Tag: 1ST FLR WORKSTATIONS						
42	4		E1420.4042F	368.00	1,472.00	95.42	381.68	74.07 %
			Tile,Face Fabric,40H 42W					
		1WS13	•	• whisper sea grass				
		Tag: 1ST FLR WORKSTATIONS						
43	1		E1420.2442F	250.00	250.00	64.83	64.83	74.07 %
			Tile,Face Fabric,24H 42W					
		1WS13	•	• whisper sea grass				
		Tag: 1ST FLR WORKSTATIONS						



Exhibit B: Page 63

SBCERA

12/3/2025

SBCERA SUITE 106 REMODEL -DAN

1:02:16 PM

Quote # 230336

Department: 1ST FLR WORKSTATIONS

PO #

Sales Order #

Discount %

Item	Qty	Contract	Product	List Price		Sell Price		
				Unit	Extended	Unit	Extended	
HERMANMILLER								
44	1		E1420.0842F Tile,Face Fabric 08H 42W 1WS13 Tag: 1ST FLR WORKSTATIONS	169.00	169.00	43.82	43.82	74.07 %
			• whisper sea grass					
45	2		E1420.0830F Tile,Face Fabric 08H 30W 1WS13 Tag: 1ST FLR WORKSTATIONS	131.00	262.00	33.97	67.94	74.07 %
			• whisper sea grass					
46	1		E1355.42E Harness,Baseline,4-Circ,Side Covers,Pwr 42W 91 Tag: 1ST FLR WORKSTATIONS	444.00	444.00	115.13	115.13	74.07 %
			• white (CP)					
47	1		E1261.4A Top Cap,Conn Pntd Archtrl 4-Way 90 Deg Conn 91 Tag: 1ST FLR WORKSTATIONS	142.00	142.00	36.82	36.82	74.07 %
			• white (CP)					
48	1		E1260.30A Top Cap,Frame Pntd Archtrl 30W 91 Tag: 1ST FLR WORKSTATIONS	148.00	148.00	38.38	38.38	74.07 %
			• white (CP)					
49	1		E1240.54FE Conn,4-Way 90,Pwr 54H 91 Tag: 1ST FLR WORKSTATIONS	785.00	785.00	203.55	203.55	74.07 %
			• white (CP)					
50	1		Y91104.05 LOOP Adj CPU Holder Assembly, 5" track 01 Tag: 1ST FLR WORKSTATIONS	274.00	274.00	115.03	115.03	58.02 %
			• silver					
51	2		DU15S.D Height-Adjustable Vertical Cable Manager 91 Tag: 1ST FLR WORKSTATIONS	176.00	352.00	56.50	113.00	67.90 %
			• white (CP)					
52	1		E1356.DE Harness,Pass-Thru Conn,4-Way 90 Conn,Pwr 5/Pkg • Tag: 1ST FLR WORKSTATIONS	404.00	404.00	104.76	104.76	74.07 %
			•					



Exhibit B: Page 64

SBCERA

12/3/2025

SBCERA SUITE 106 REMODEL -DAN

1:02:16 PM

Quote # 230336

Department: 1ST FLR WORKSTATIONS

PO #

Sales Order #

Discount %

Item	Qty	Contract	Product	List Price		Sell Price		
				Unit	Extended	Unit	Extended	
HERMANMILLER								
53	1		E1240.16 Conn,4-Way 90 Stacking • Tag: 1ST FLR WORKSTATIONS	323.00	323.00	83.75	83.75	74.07 %
54	1		E1112.42 Frame,Stacking 42W • Tag: 1ST FLR WORKSTATIONS	454.00	454.00	117.72	117.72	74.07 %
55	1	MOTOR EXTENSION CABLE FOR CONVERSIO NS 72 W AND WIDER	U1B7600 Everywhere Table Leg Cord Extender - 3 Leg Tables • Tag: 1ST FLR WORKSTATIONS	96.00	96.00	31.41	31.41	67.28 %
56	5		232092-236 Lock Plug & Keys • Tag: 1ST FLR WORKSTATIONS	.00	.00	.00	.00	%
57	2		G1331. Cord Cleat 2/Pkg • Tag: 1ST FLR WORKSTATIONS	35.00	70.00	9.08	18.16	74.07 %
58	1		E1420V.0842K Vary Easy Face Tile,Lam w/Sq-Edge and Horizontal Grain,08H 42W LBU • medium matte walnut (CP) LBU • medium matte walnut (CP) Tag: 1ST FLR WORKSTATIONS	317.00	317.00	82.20	82.20	74.07 %

Product Subtotal: \$14,087.19



Exhibit B: Page 65

SBCERA

12/3/2025

SBCERA SUITE 106 REMODEL -DAN

1:02:21 PM

Quote # 230336

Department: 2ND FLR RECONFIG

PO #

Sales Order #

Discount %

Item	Qty	Contract	Product	List Price		Sell Price		
				Unit	Extended	Unit	Extended	
HERMANMILLER								
1	1		SA893972	8,923.00	8,923.00	2,864.28	2,864.28	67.90 %
Vary Easy 90° Extended Corner Table with C-Foot								
				• Standard Product Reference:DU6ECSV.307248LDNNPSUD1TLBQ				
				• Standard Product Reference::DU6ECSV.307248LDNNPSUD1TLBQ				
				• Deviation::Shape - Depth - Width - Grain Direction				
				• Shape:**:extended curved corner with no back corner cut				
				• Leg Type:C:C-leg				
				• Edge:SV.:squared-edge				
				• Depth:**:30" deep left x 24" deep right (29" x 23" surface size)				
				• Width:**:84" wide left x 84" wide right (82" x 82" surface size) - 2-pic				
				• Surface Material:L:high-pressure laminate top/thermoplastic edge				
				• Height Adjustment:D:electric extended range				
				• Hidden Power Access:NNP:no power access				
				• Switch Option:SUD:simple up down				
				• Top/Edge Combination:1T:pre-determined top/edge				
				• Top/Edge Finish:LBQ:white twill				
				• Leg/Foot Finish:91:white leg with white foot (CP)				
				• Cord Cover/Cable Management:PSC:simple cable				
				• Power Access Cutout:NNN:no cutout				
				• Casters/Glides:57:glides				
				• Grain Direction:**:Grain to run on non-seamed side				
Tag: 2ND FLR RECONFIG								
2	1		EWS10.2460LF	653.00	653.00	169.32	169.32	74.07 %
+Rect Surf,Sq-Edge,Lam Top/TP Edge,Frame att 24D 60W								
LBQ				• Top Finish	• +white twill			
LBQ				• Edge Finish	• +white twill			
Tag: 2ND FLR RECONFIG								
3	1		E2393.24R	67.00	67.00	17.37	17.37	74.07 %
+Support,Work Surf 24D (for 20" or 24" Deep surfaces) Right								
91				• Surface Finish	• +white (CP)			
OM				• Support Option	• +off module			
Tag: 2ND FLR RECONFIG								
4	1		E2393.24L	67.00	67.00	17.37	17.37	74.07 %
+Support,Work Surf 24D (for 20" or 24" Deep surfaces) Left								
91				• Surface Finish	• +white (CP)			
OM				• Support Option	• +off module			
Tag: 2ND FLR RECONFIG								



Exhibit B: Page 66

SBCERA

12/3/2025

SBCERA SUITE 106 REMODEL -DAN

1:02:21 PM

Quote # 230336

Department: 2ND FLR RECONFIG

PO #

Sales Order #

Discount %

Item	Qty	Contract	Product	List Price		Sell Price		
				Unit	Extended	Unit	Extended	
HERMANMILLER								
5	1		E1420V.2424K	505.00	505.00	130.95	130.95	74.07 %
			Vary Easy Face Tile, 24" high, 24" wide, high-pressure laminate with squared edge and horizontal grain					
		LBU	•	• medium matte walnut (CP)				
		LBU	•	• medium matte walnut (CP)				
		Tag: 2ND FLR RECONFIG						
6	2		E1420.1624F	165.00	330.00	42.78	85.56	74.07 %
			+Tile,Face Fabric 16H 24W					
		1WS	• Surface Finish	• +whisper-Pr Cat 1				
		13	• 1WS_Colors	• +whisper sea grass				
		Tag: 2ND FLR RECONFIG						
7	1		E1109.4624N	717.00	717.00	185.92	185.92	74.07 %
			+Frame,Npwr No Access 46H 24W					
		91	• Top Cap Finish	• +white (CP)				
		91	• Cable Managem	• +white (CP)				
		Tag: 2ND FLR RECONFIG						
8	1		E1109.3024G	916.00	916.00	237.52	237.52	74.07 %
			+Frame,Pwr 4-Circ W/Com Pt Lc 30H 24W					
		91	• Top Cap Finish	• +white (CP)				
		91	• Cable Managem	• +white (CP)				
		Tag: 2ND FLR RECONFIG						
9	3		E1420.2424P	164.00	492.00	42.53	127.59	74.07 %
			+Tile,Face Pntd,24H 24W					
		91	• Surface Finish	• +white (CP)				
		Tag: 2ND FLR RECONFIG						
10	1		E1282.46P	390.00	390.00	101.13	101.13	74.07 %
			+Conn Cover,Spacer/3-Way 90-Deg,Archtrl,Ptd 46H					
		91	• Surface Finish	• +white (CP)				
		Tag: 2ND FLR RECONFIG						
11	1		E1261.3A	142.00	142.00	36.82	36.82	74.07 %
			+Top Cap,Conn Pntd Archtrl 3-Way 90 Deg Conn					
		91	• Surface Finish	• +white (CP)				
		Tag: 2ND FLR RECONFIG						
12	1		E1260.24A	132.00	132.00	34.23	34.23	74.07 %
			+Top Cap,Frame Pntd Archtrl 24W					
		91	• Surface Finish	• +white (CP)				
		Tag: 2ND FLR RECONFIG						



Exhibit B: Page 67

SBCERA

12/3/2025

SBCERA SUITE 106 REMODEL -DAN

1:02:21 PM

Quote # 230336

Department: 2ND FLR RECONFIG

PO #

Sales Order #

Discount %

				List Price		Sell Price		
Item	Qty	Contract	Product	Unit	Extended	Unit	Extended	
HERMANMILLER								
13	1		E1250.46A	201.00	201.00	52.12	52.12	74.07 %
			+Fin End,Pntd Archtrl 46H					
		91	● Surface Finish	● +white (CP)				
		Tag: 2ND FLR RECONFIG						
14	1		E1219.46C	404.00	404.00	104.76	104.76	74.07 %
			+Conn,Bare 3-Way 90-Deg 46H					
			●	●				
		Tag: 2ND FLR RECONFIG						
15	1		E1120.30	53.00	53.00	13.74	13.74	74.07 %
			+Draw Rod 30H					
			●	●				
		Tag: 2ND FLR RECONFIG						

Product Subtotal: \$4,178.68



Exhibit B: Page 68

SBCERA

12/3/2025

SBCERA SUITE 106 REMODEL -DAN

1:02:22 PM

Quote # 230336

Department: 3RD FLR ADD ON

PO #

Sales Order #

Discount %

Item	Qty	Contract	Product	List Price		Sell Price		
				Unit	Extended	Unit	Extended	
HERMANMILLER								
1	1		DV6ECS.2424N6060L	5,762.00	5,762.00	1,920.47	1,920.47	66.67 %
			Motia® Extended Corner Table with C-Foot					
		STS	•	• simple up/down touch switch				
		LBQ	•	• white twill				
		LBQ	•	• white twill				
		L	•	• grain runs with user's left side				
		91	•	• white (CP)				
		NC	•	• no cutout				
		57	•	• glides				
		Tag: 3RD FLR ADD ON						
2	4		SEDT85HN	484.00	1,936.00	256.96	1,027.84	46.91 %
			Soft Edge Non-Upholstered 4-Leg Metal Base High Bar Stool with Footrest and Polypropylene Shell					
		WHT	•	• white				
		WPS	•	• white powder coated steel				
		SDG	•	• glides included				
		Tag: 3RD FLR ADD ON						
3	1		FSTL-08440	1,250.00	1,250.00	522.25	522.25	58.22 %
			Storage Surround Top, Lam Top/Thermo Edge 84W 40D					
		LBQ	•	• white twill				
		LBQ	•	• white twill				
		Tag: 3RD FLR ADD ON						
4	2		Y1113.54NL	408.00	816.00	181.32	362.64	55.56 %
			Modesty Panel,w/o added cable trough,Lam Top/TP Edge 54W					
		LBQ	•	• white twill				
		LBQ	•	• white twill				
		Tag: 3RD FLR ADD ON						
5	2		FSLR-38	428.00	856.00	178.82	357.64	58.22 %
			Meridian Storage Surround Support Legs, Round 38H					
		XS	•	• textured paint on smooth steel				
		91	•	• white (CP)				
		Tag: 3RD FLR ADD ON						
6	1		Y91104.05	274.00	274.00	115.03	115.03	58.02 %
			LOOP Adj CPU Holder Assembly, 5" track					
		01	•	• silver				
		Tag: 3RD FLR ADD ON						
7	1		DU15S.D	176.00	176.00	56.50	56.50	67.90 %
			Height-Adjustable Vertical Cable Manager					
		91	•	• white (CP)				
		Tag: 3RD FLR ADD ON						



Exhibit B: Page 69

SBCERA

12/3/2025

SBCERA SUITE 106 REMODEL -DAN

1:02:22 PM

Quote # 230336

Department: 3RD FLR ADD ON

PO #

Sales Order #

Discount %

Item	Qty	Contract	Product	List Price		Sell Price		
				Unit	Extended	Unit	Extended	
HERMANMILLER								
8	1		G1331. Cord Cleat 2/Pkg	35.00	35.00	9.08	9.08	74.07 %
			•	•				
			Tag: 3RD FLR ADD ON					
9	1		FV696.67 Stiffener, 66 3/4W	103.00	103.00	26.71	26.71	74.07 %
			•	•				
			Tag: 3RD FLR ADD ON					
ELEVATE								
10	1		GMSPW Elevate™ Surge Protector	82.00	82.00	26.81	26.81	67.30 %
			•	• White				
			Tag: 3RD FLR ADD ON					

Product Subtotal: \$4,424.97