



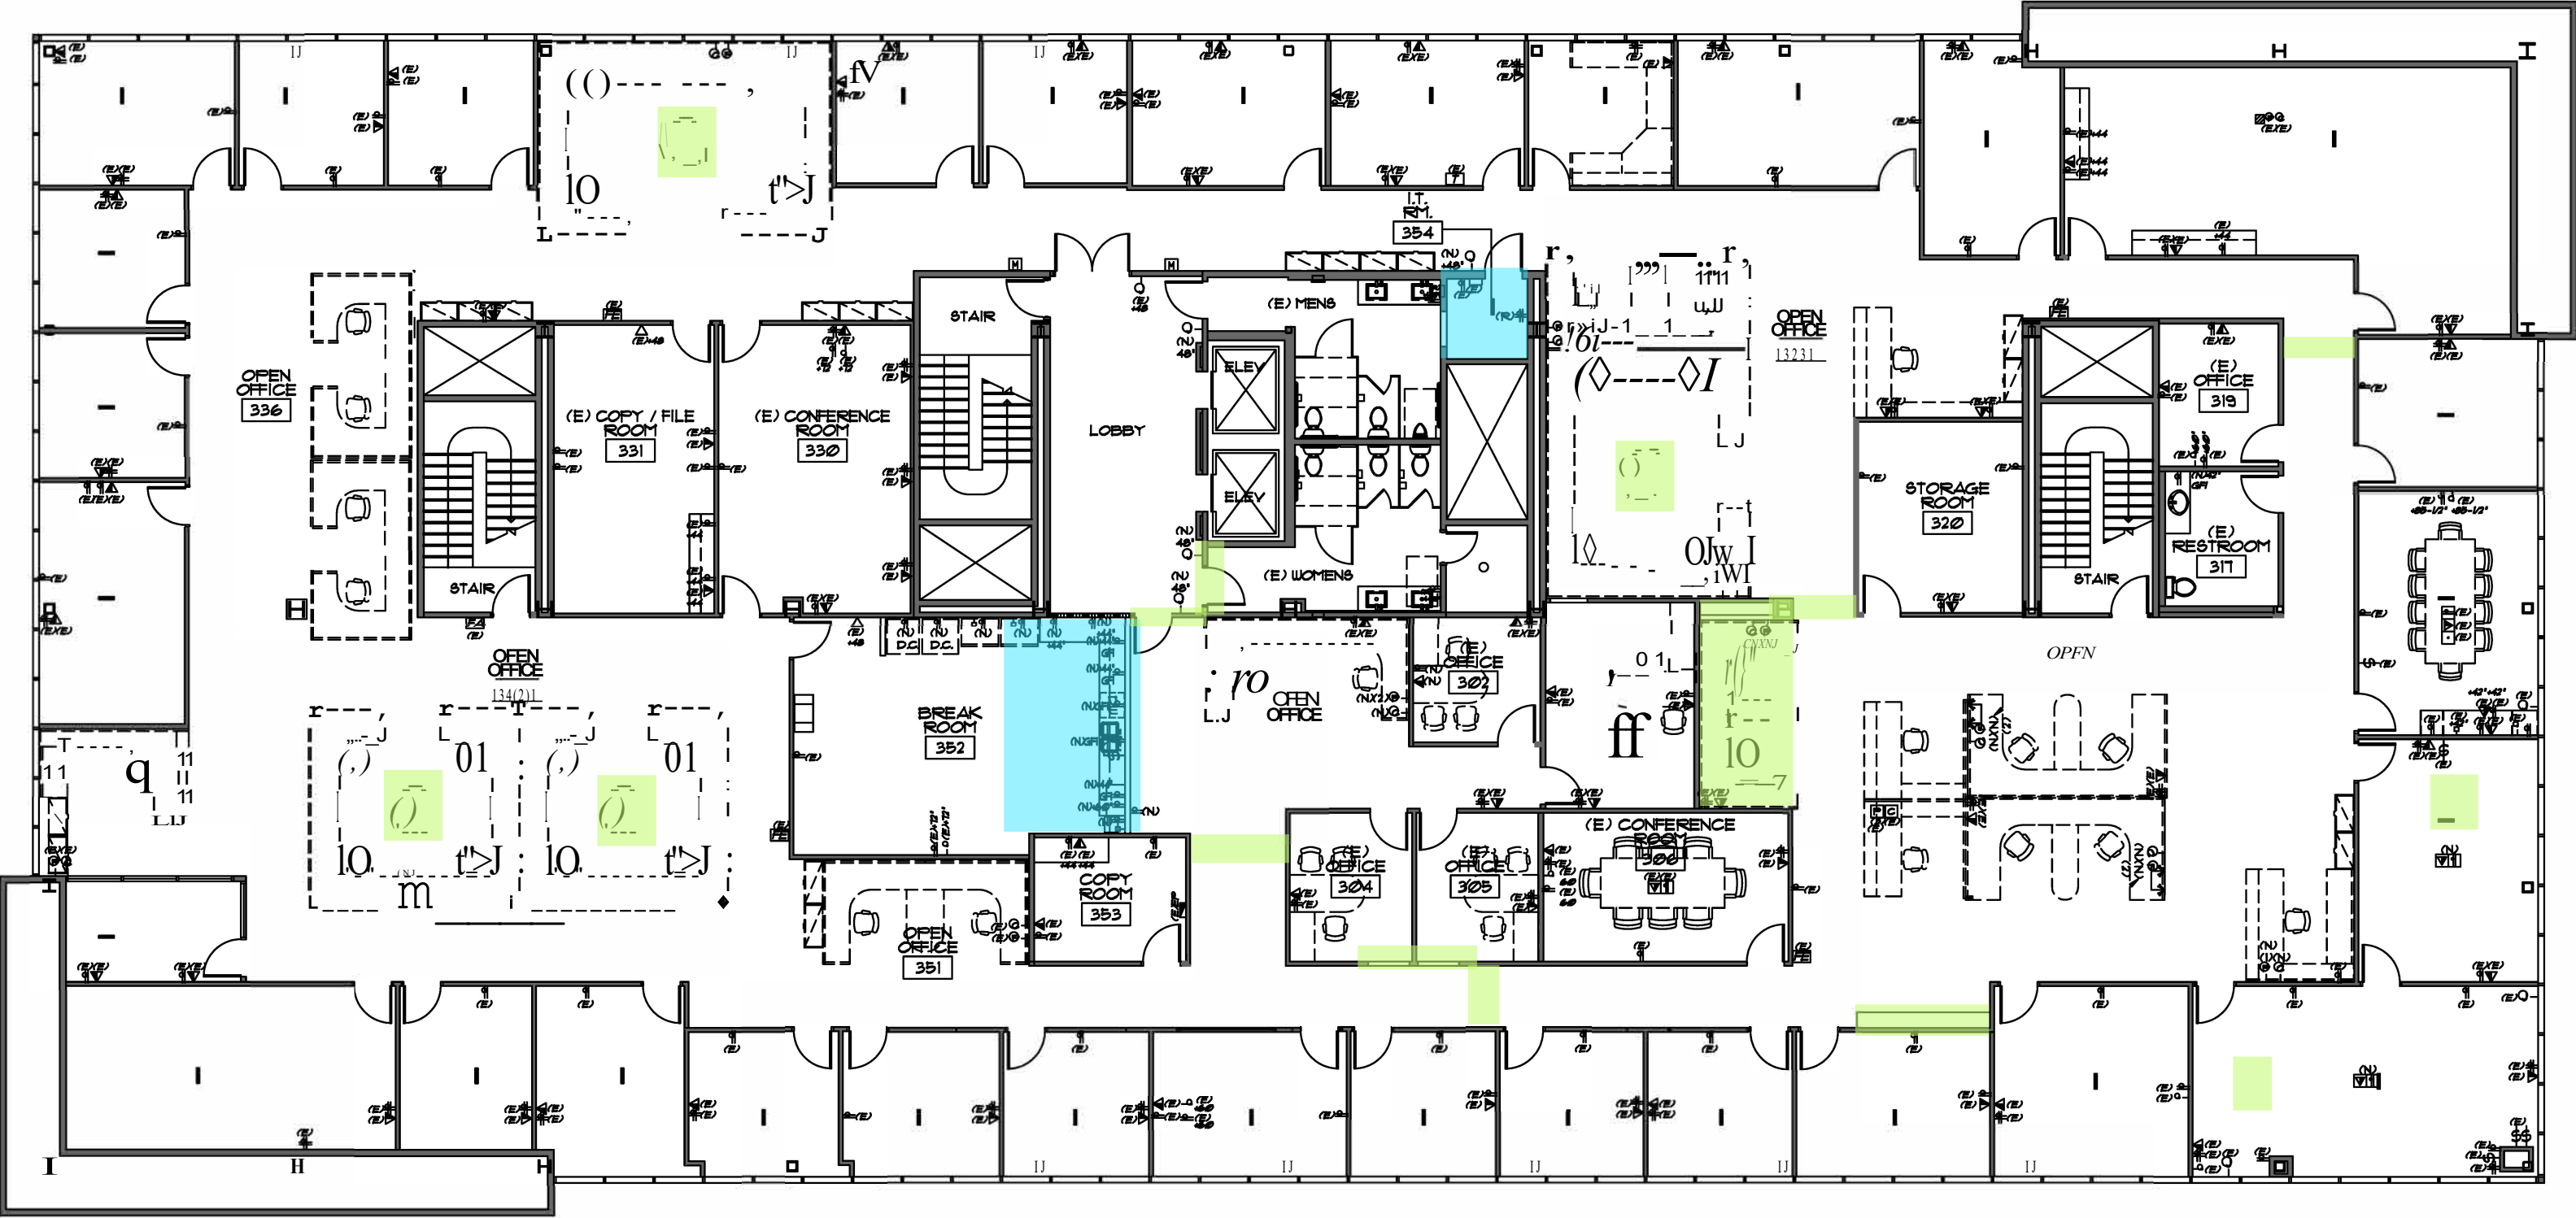

Blue denotes general construction

Green denotes minor construction

Third Floor Proposed Changes

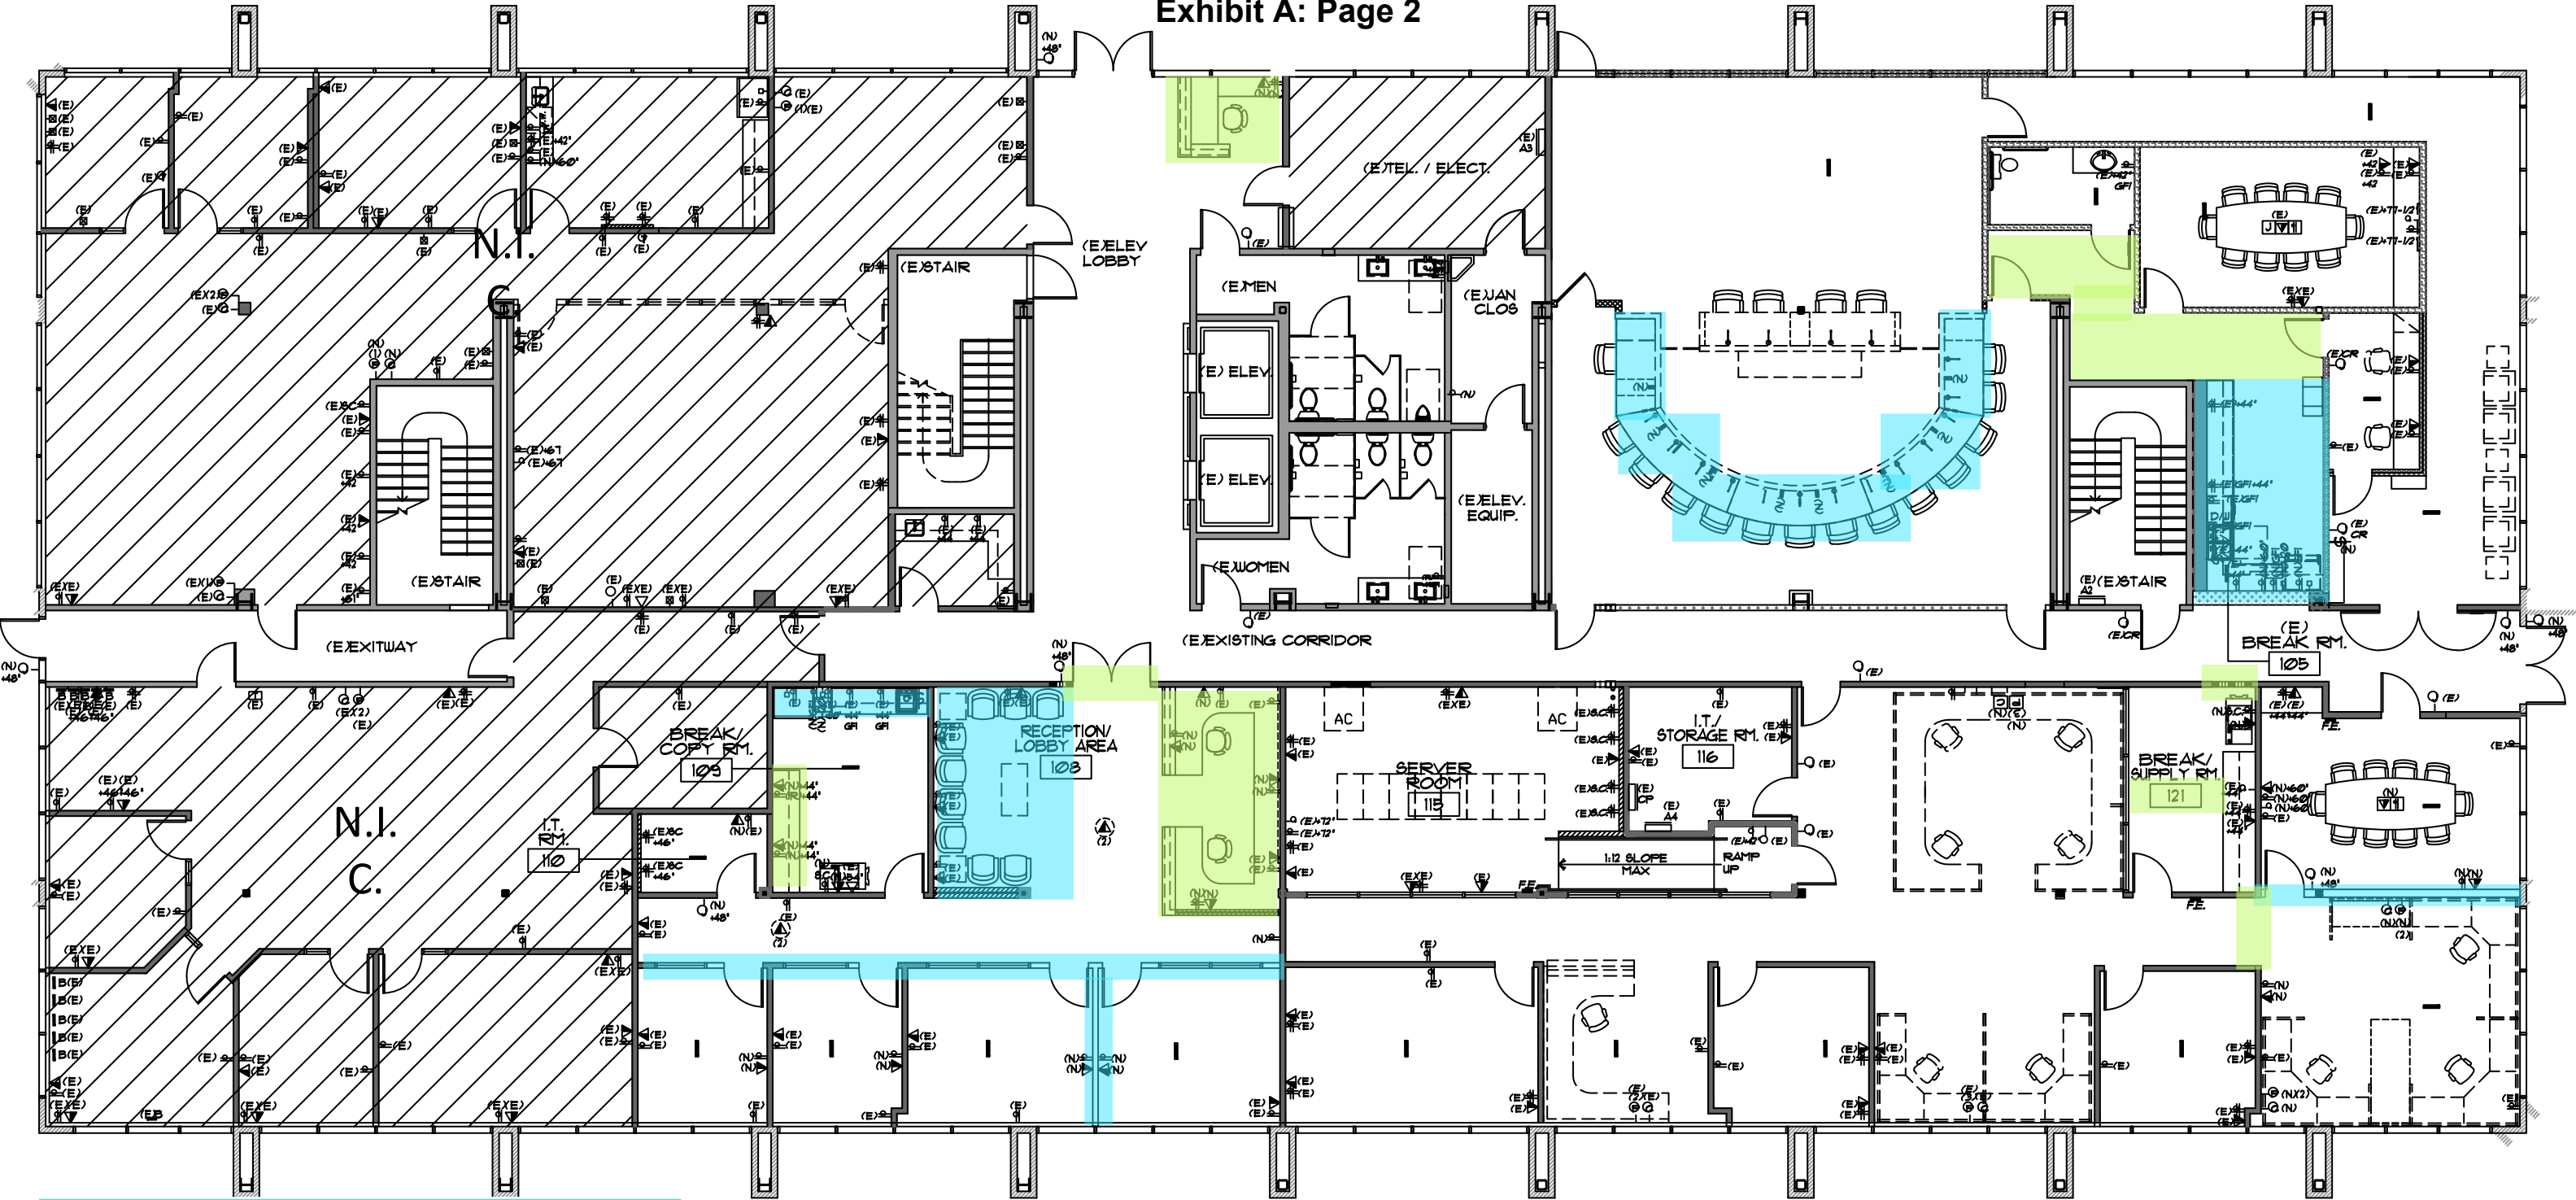

First Floor Proposed Changes